

**ARCHITECT /
APPLICANT**

FUSE ARCHITECTS + BUILDERS
512 CAPITOLA AVENUE
CAPITOLA, CA 95010
C: DAN GOMEZ
T: (831) 479-9295
E: GOMEZ@FUSEARCHITECTURE.COM

DRAWING INDEX

SHEET NUMBER	SHEET NAME
A0	COVER SHEET
A1.0	WHARF SITE PLAN - OVERALL
A1.1	ENLARGED WHARF SITE PLAN - SECTION 01
A1.2	ENLARGED WHARF SITE PLAN - SECTION 02
A1.3	ENLARGED WHARF SITE PLAN - SECTION 03
A1.4	ENLARGED WHARF SITE PLAN - SECTION 04
A1.5	ENLARGED WHARF SITE PLAN - SECTION 05
A1.5	ENLARGED WHARF SITE PLAN - SECTION 06
A1.5	ENLARGED WHARF SITE PLAN - SECTION 07
A2	REVISED SCHEMATIC - WHARF ENTRY
A3	WHARF ENTRY
A4	DONOR PANEL LAYOUT
A5	PHOTO RENDERINGS
A6	BATHROOM




CAPITOLA WHARF ENTRY GATE


CITY OF CAPITOLA CAPITOLA CALIFORNIA
SCHEMATIC DESIGN - CONCEPTUAL PLAN
MARCH 21, 2024

CAPITOLA WHARF


1400 Wharf Rd -Capitola
CA, 95010

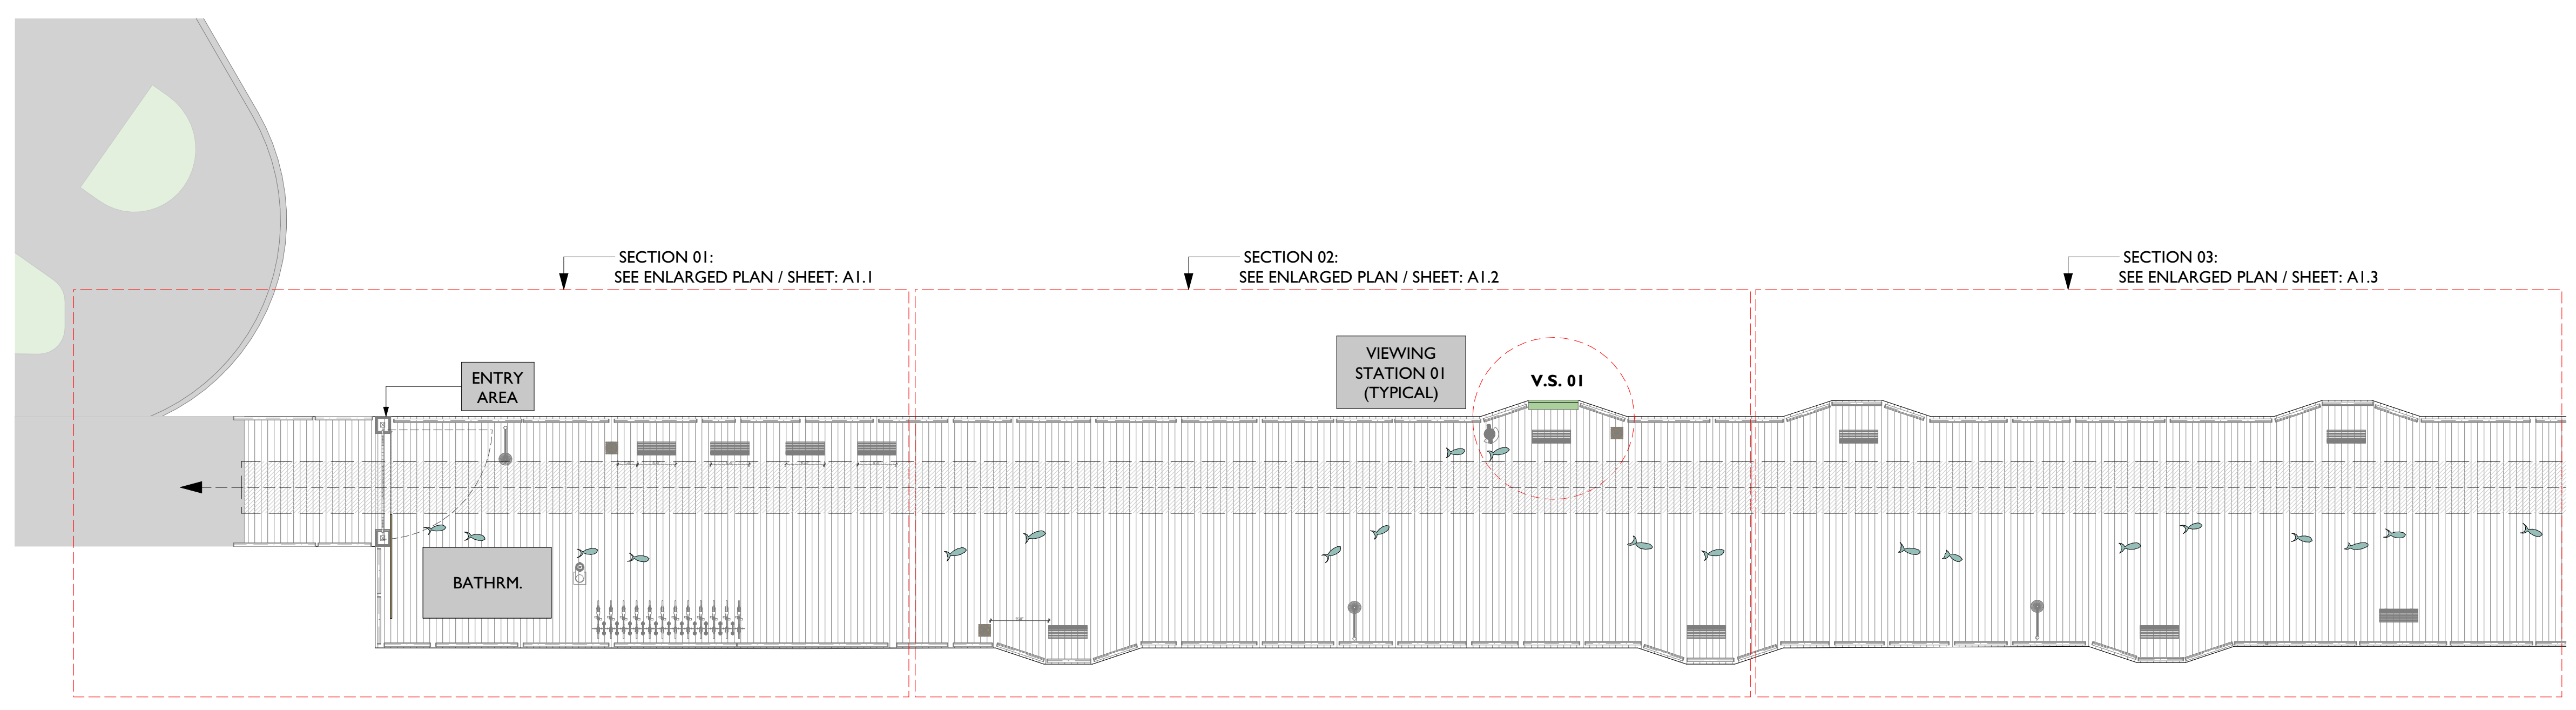

OVERALL WHARF SITE MAP / SECTION #01 THROUGH #03

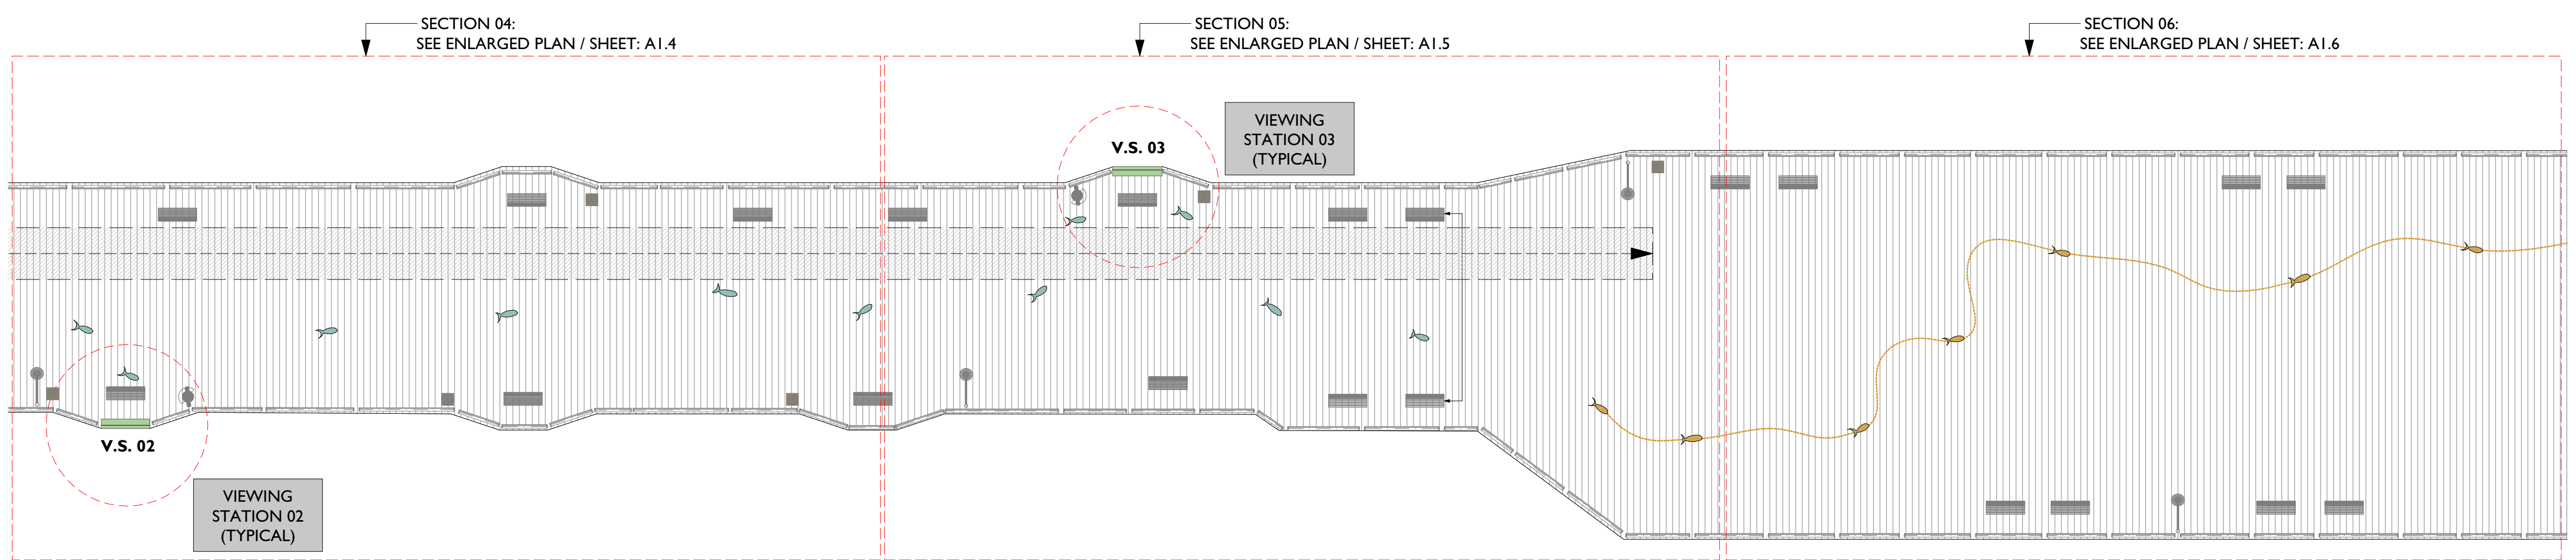

OVERALL WHARF SITE MAP - SECTION: #04 THROUGH #06

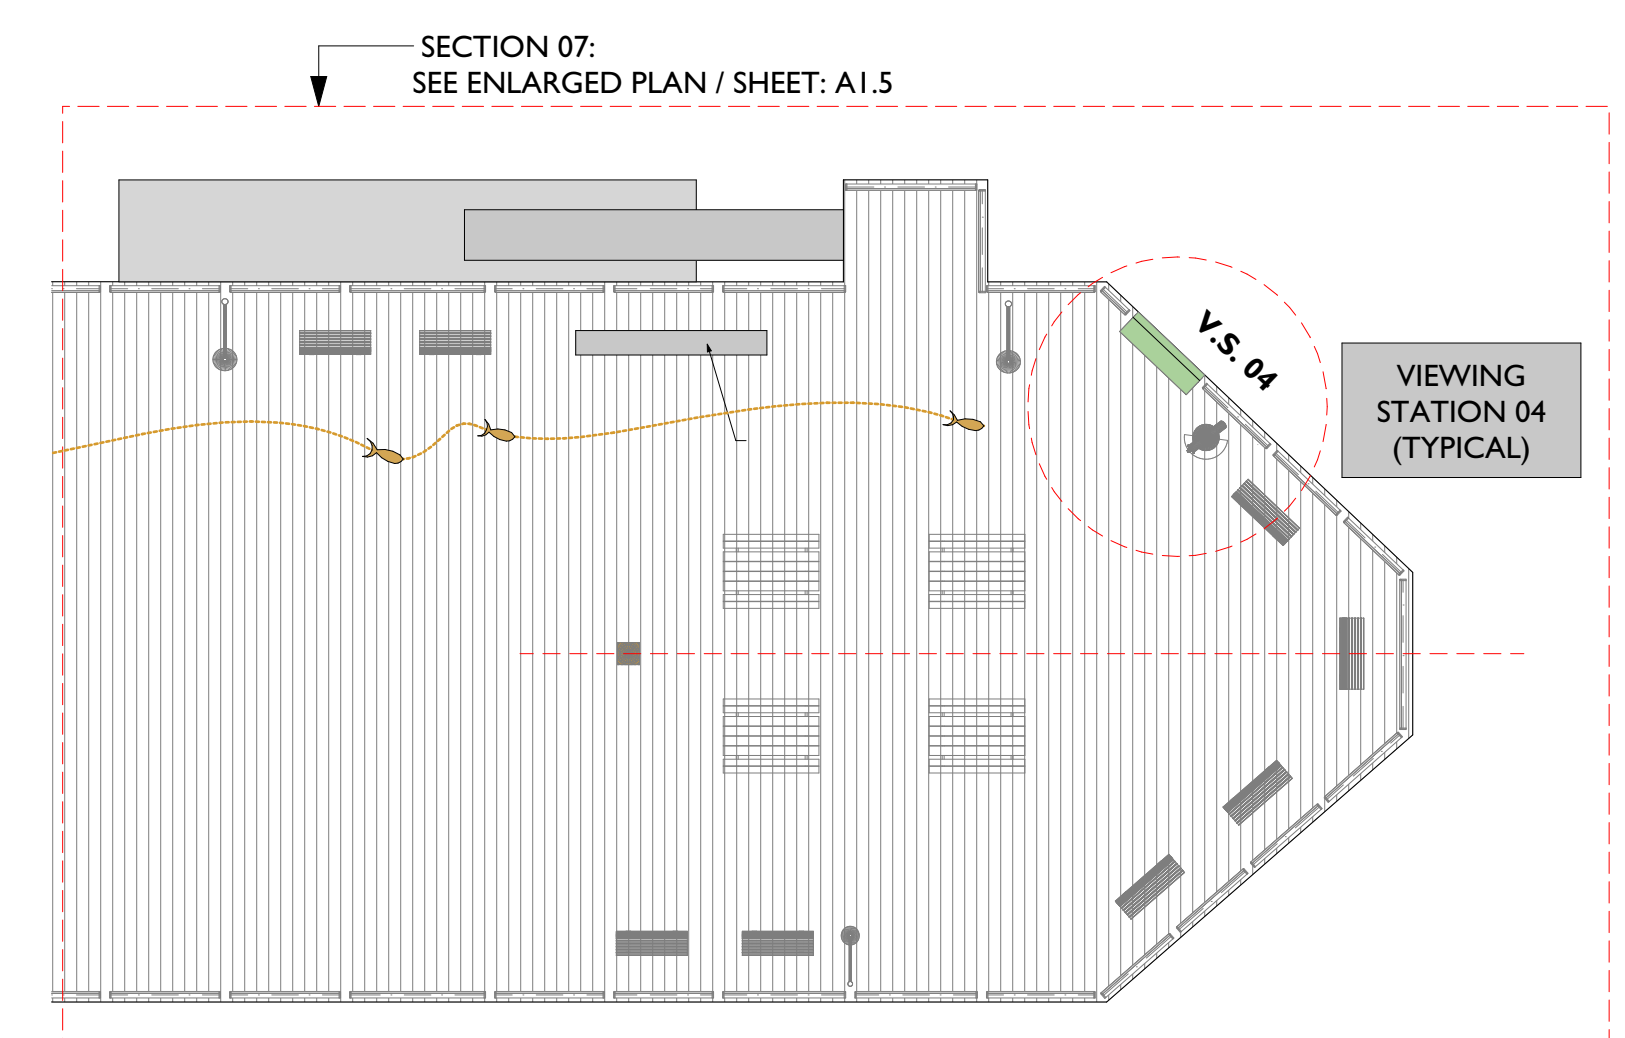

OVERALL WHARF SITE MAP - SECTION: #07

KEYNOTES


-  <E> ASPHALT
-  <E> WATER
-  <E> ROOFING @ BATHROOM

KEY NOTES

Project Submittal Record

Revision	Date	Issue Description
	03/07/2024	PLANNING SUBMITTAL
1	03/21/2024	PLANNING RE-SUBMITTAL

Seal/ Signature

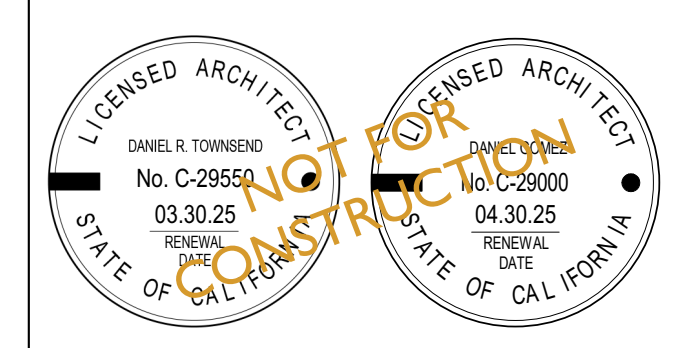

Project Name
Capitola Wharf

Accessor's Parcel Number
APN #: 123-456-78


Sheet Title
WHARF SITE PLAN - OVERALL

Scale
As Indicated



CAPITOLA WHARF

1400 Wharf Rd -Capitola
CA, 95010

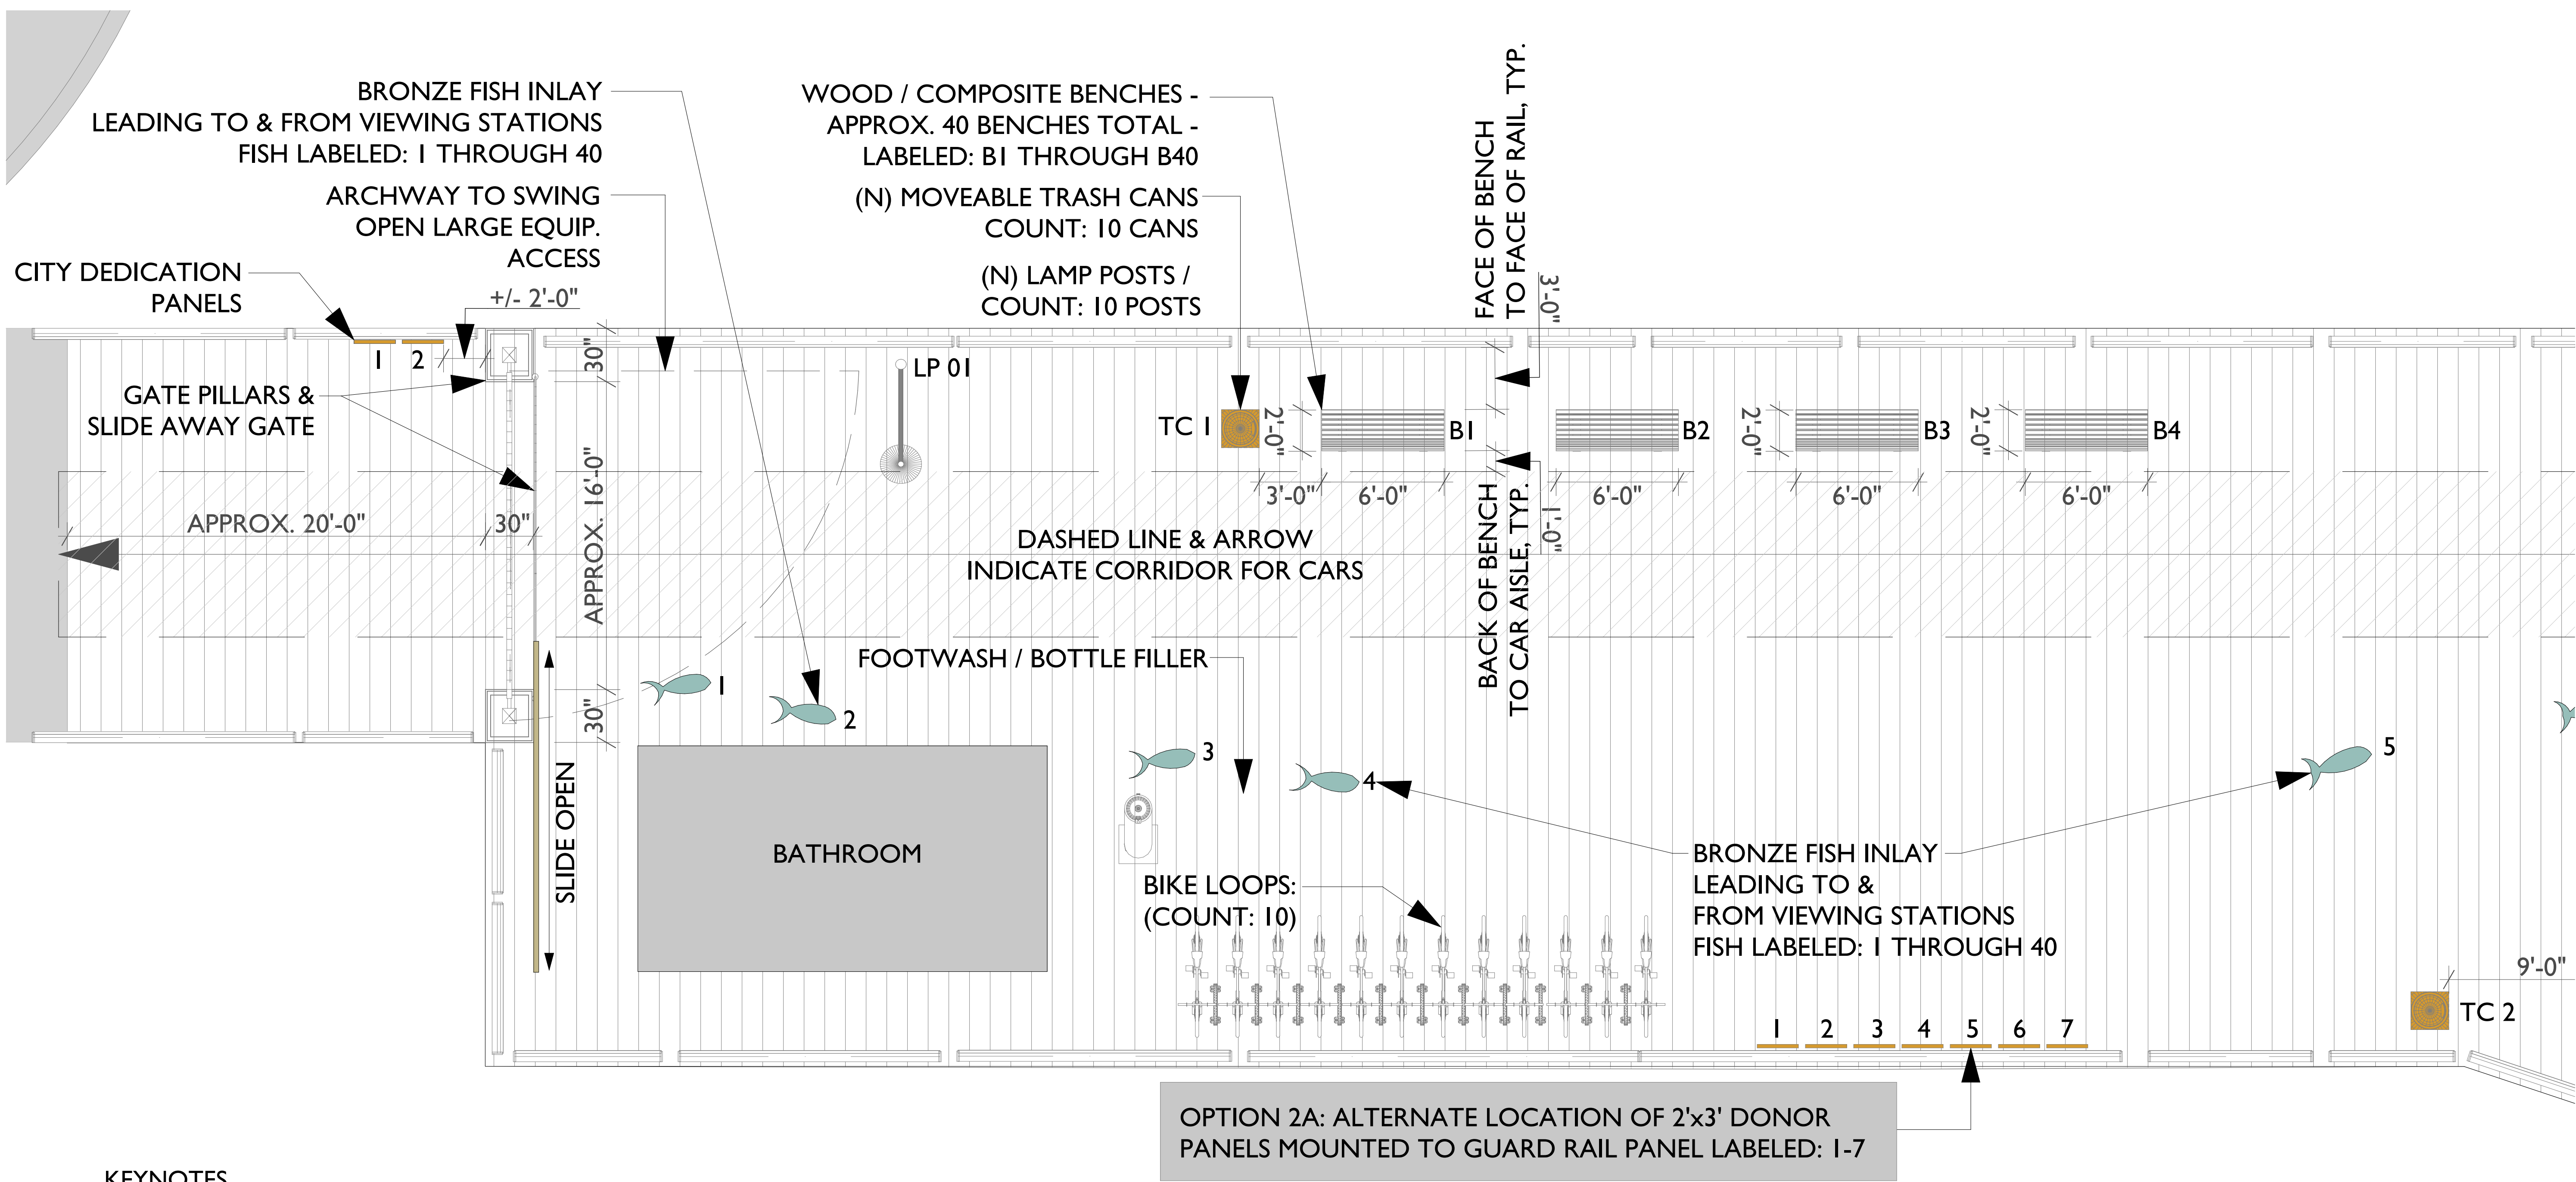

KEYNOTES

- <E> ASPHALT
- <E> WATER
- <E> ROOFING @ BATHROOM
- <N> WOOD DECKING
- <N> CAR DRIVE PATH

2

SITE PLAN SECTION 01


1/4" = 1'-0"

ABBREVIATION LEGEND:

- TC #00 - (N) MOVEABLE TRASH CAN W/ LOCATION NUMBER
- LP #00 - (N) LAMP POST MOUNTED TO WOOD DECK W/ LOCATION NUMBER
- PT #00 - (N) PICNIC TABLE W/ LOCATION NUMBER
- FISH #01 - (N) FISH CLEANING STATION / DIMENSIONS T.B.D.

Project Submittal Record		
Revision	Date	Issue Description
	03/07/2024	PLANNING SUBMITTAL
1	03/21/2024	PLANNING RE-SUBMITTAL

Seal/ Signature

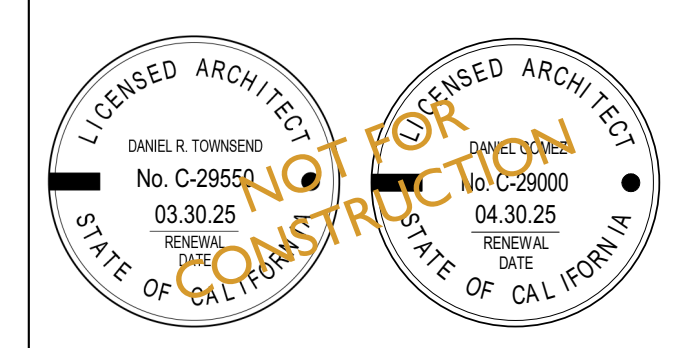

Project Name
Capitola Wharf

Accessor's Parcel Number
APN #: 123-456-78


Sheet Title
ENLARGED WHARF SITE PLAN - SECTION 01

Scale
As Indicated



CAPITOLA WHARF

1400 Wharf Rd -Capitola
CA, 95010

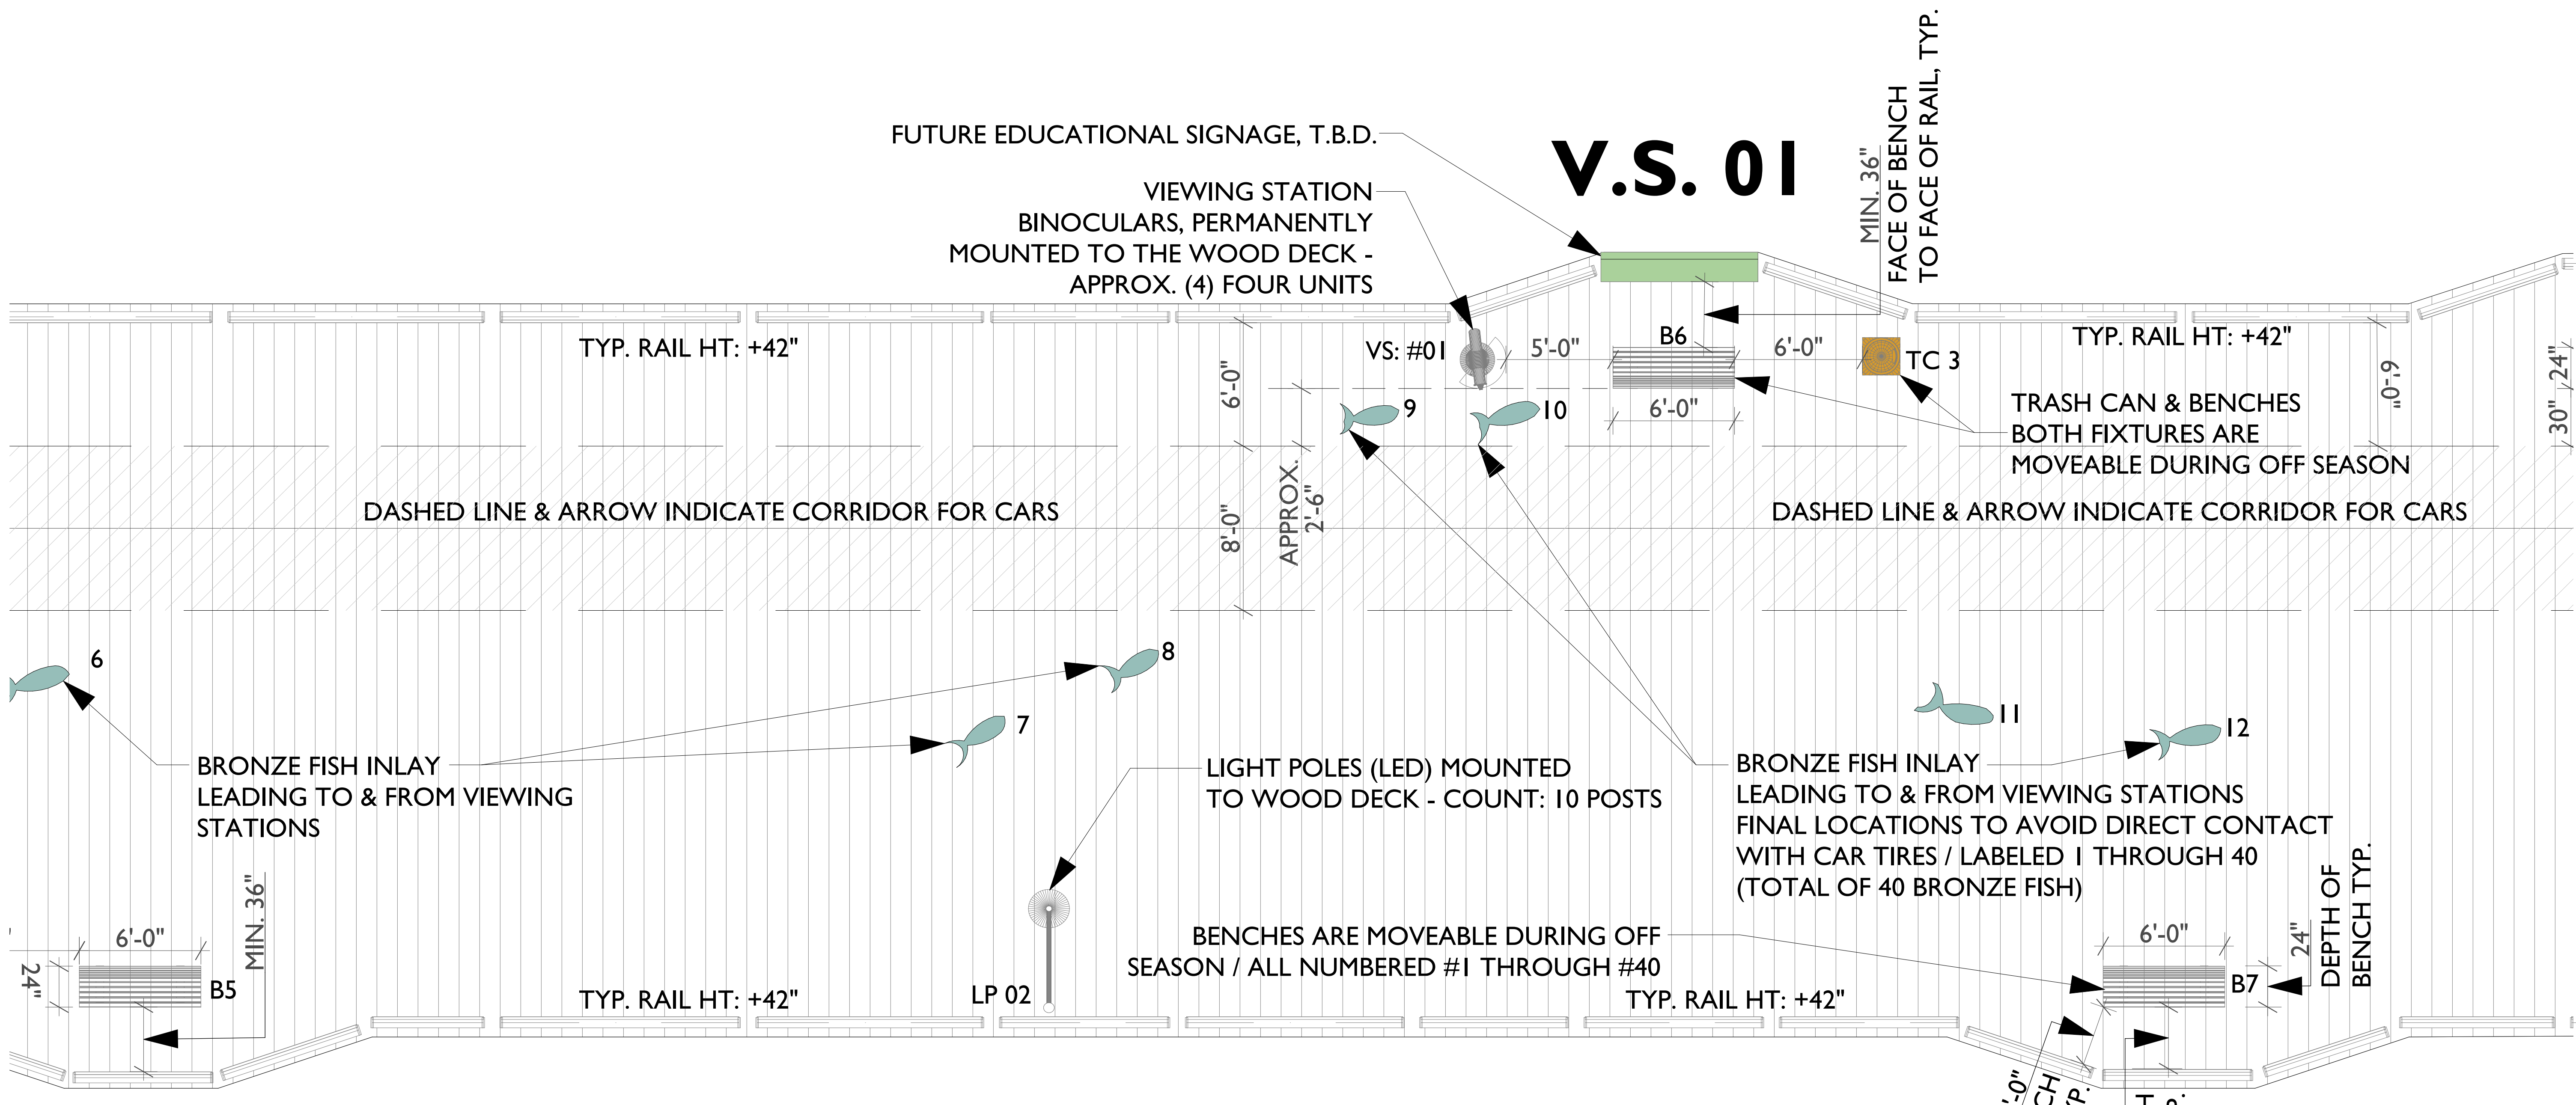

SITE PLAN SECTION 02 1/4" = 1'-0"

KEYNOTES


- <E> ASPHALT
- <E> WATER
- <E> ROOFING @ BATHROOM
- <N> WOOD DECKING
- <N> CAR DRIVE PATH

ABBREVIATION LEGEND:

- TC #00 - (N) MOVEABLE TRASH CAN W/ LOCATION NUMBER
- LP #00 - (N) LAMP POST MOUNTED TO WOOD DECK W/ LOCATION NUMBER
- PT #00 - (N) PICNIC TABLE W/ LOCATION NUMBER
- FISH #01 - (N) FISH CLEANING STATION / DIMENSIONS T.B.D.

Project Submittal Record		
Revision	Date	Issue Description
	03/07/2024	PLANNING SUBMITTAL
1	03/21/2024	PLANNING RE-SUBMITTAL

Seal/ Signature

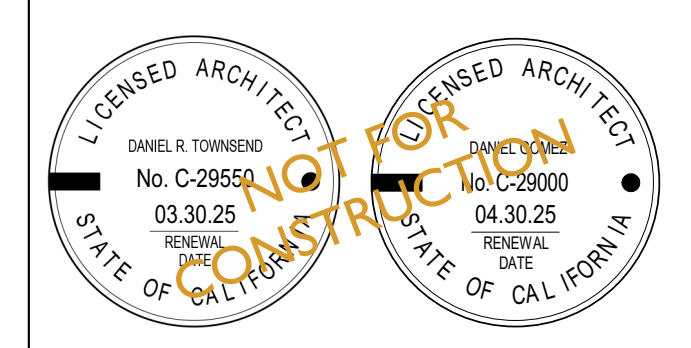

Project Name
Capitola Wharf

Accessor's Parcel Number
APN #: 123-456-78

Sheet Title
ENLARGED WHARF SITE PLAN - SECTION 02


Scale
As Indicated



CAPITOLA WHARF

1400 Wharf Rd - Capitola
CA, 95010

fuse architects + builders
512 Capitola Ave + Capitola + California + 95010
fusearchitecture.com 831.479.9295

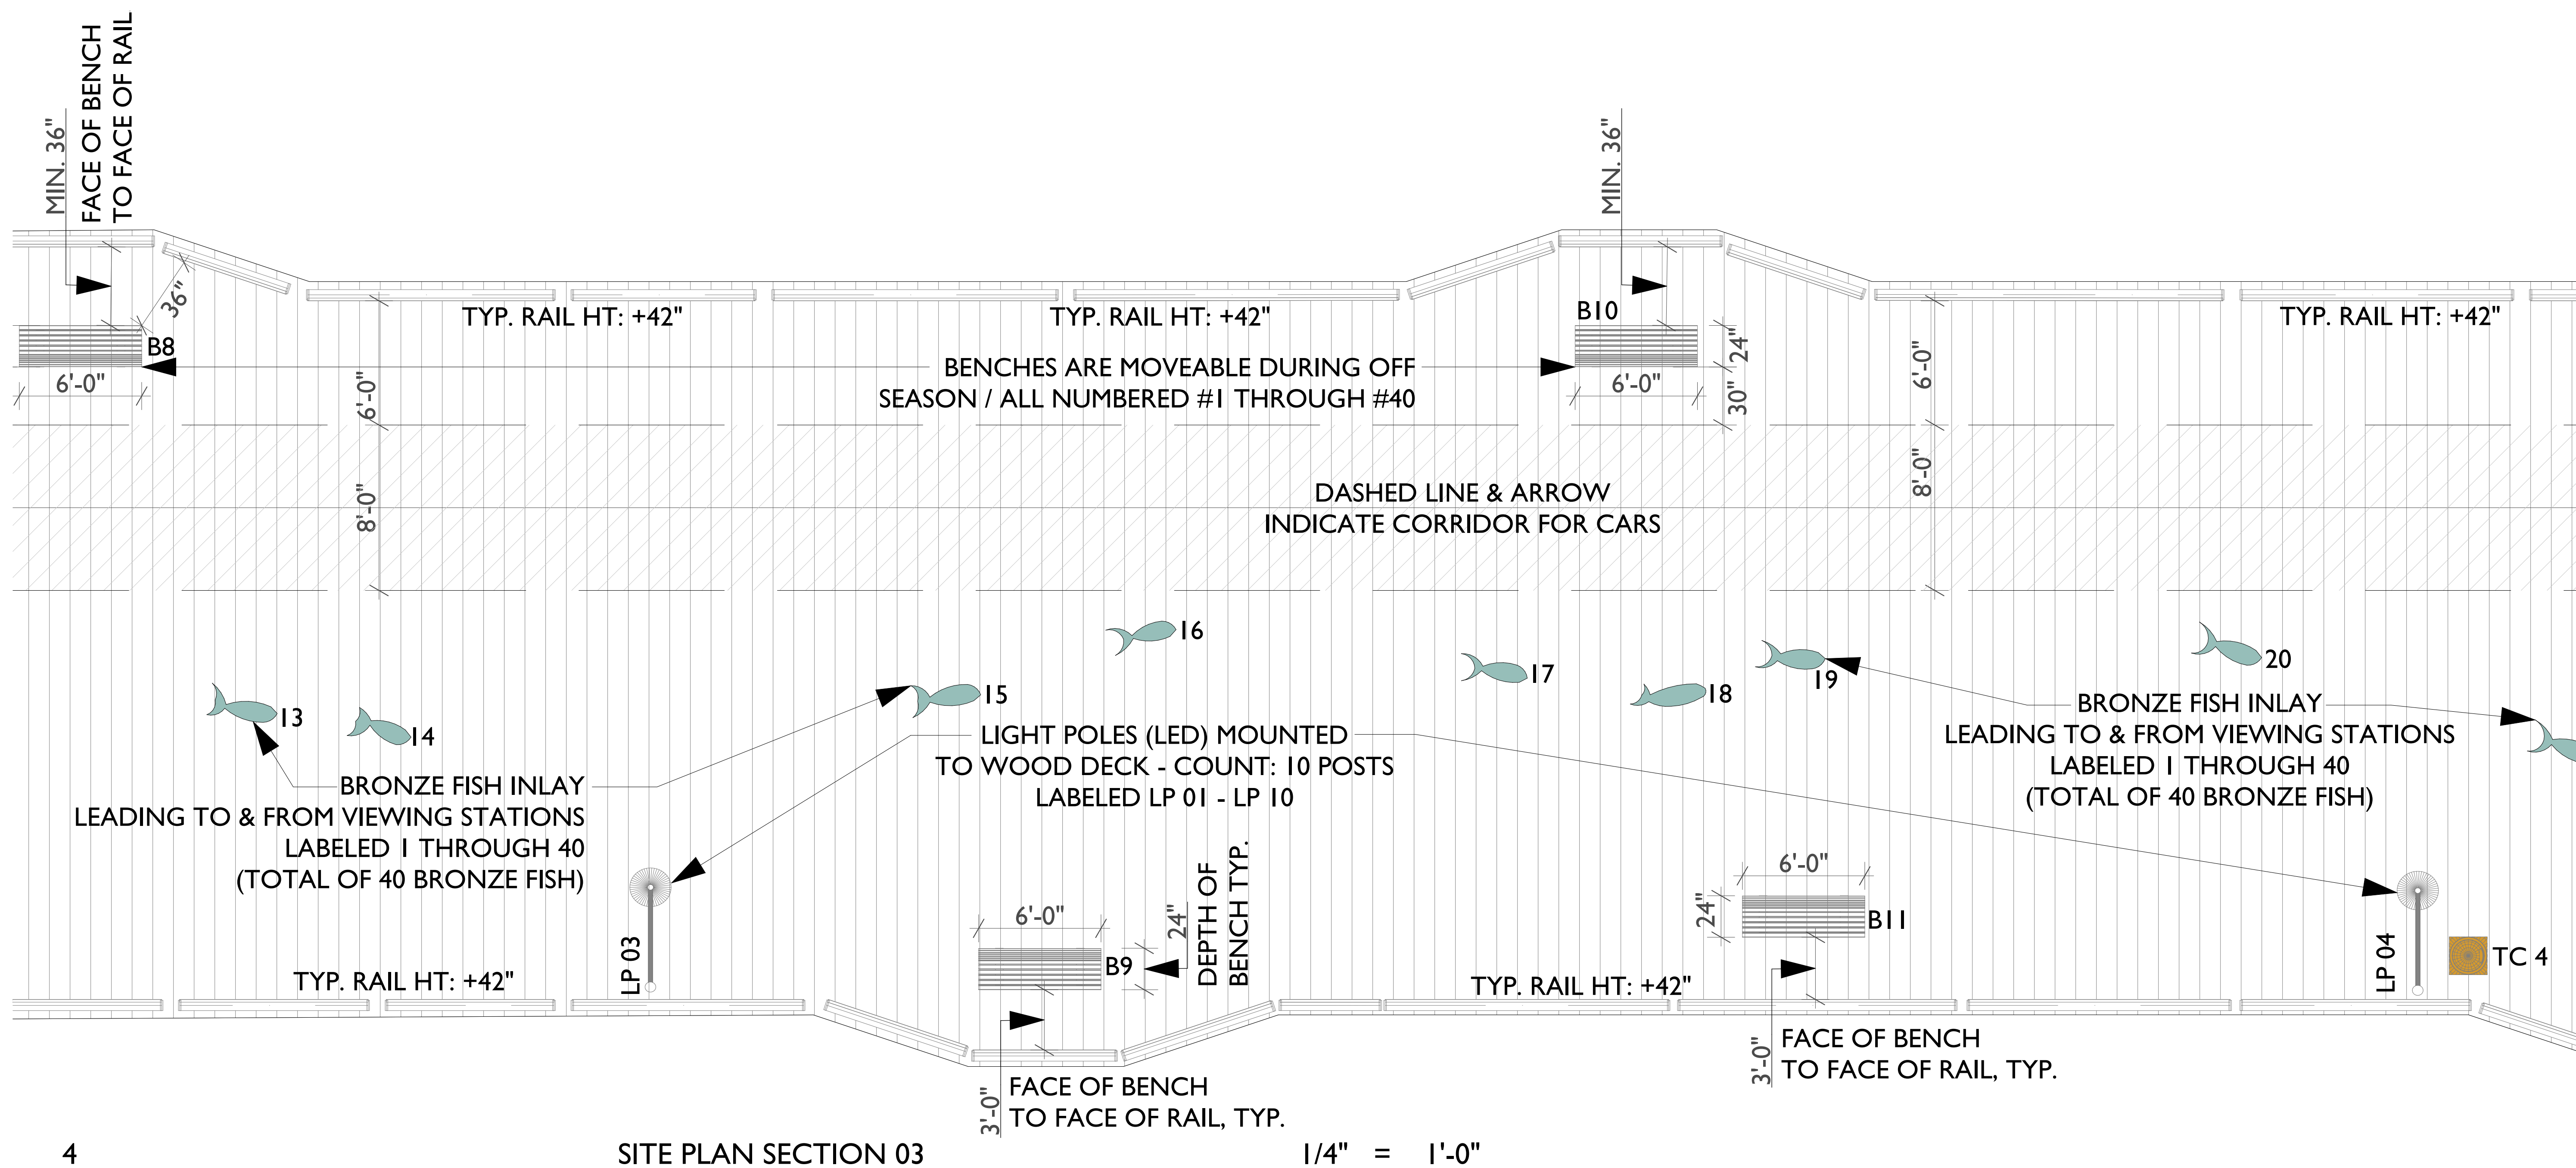

KEYNOTES


-  <E> ASPHALT
-  <E> WATER
-  <E> ROOFING @ BATHROOM
-  <N> WOOD DECKING
-  <N> CAR DRIVE PATH

ABBREVIATION LEGEND:

- TC #00 - (N) MOVEABLE TRASH CAN W/ LOCATION NUMBER
- LP #00 - (N) LAMP POST MOUNTED TO WOOD DECK W/ LOCATION NUMBER
- PT #00 - (N) PICNIC TABLE W/ LOCATION NUMBER
- FISH #01 - (N) FISH CLEANING STATION / DIMENSIONS T.B.D.

Project Submittal Record		
Revision	Date	Issue Description
	03/07/2024	PLANNING SUBMITTAL
1	03/21/2024	PLANNING RE-SUBMITTAL

Seal/ Signature

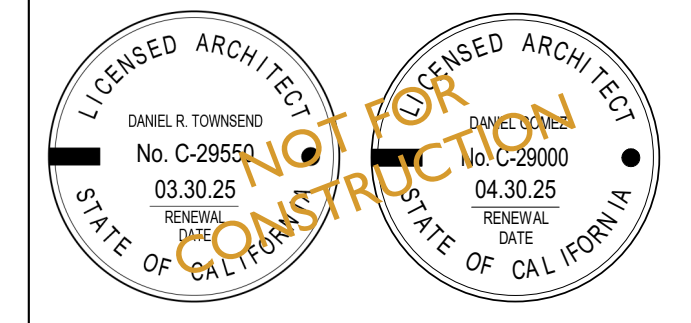

Project Name
Capitola Wharf

Accessor's Parcel Number
APN #: 123-456-78

Sheet Title
ENLARGED WHARF SITE PLAN - SECTION 03

Scale
As Indicated


A1.3 

CAPITOLA WHARF

1400 Wharf Rd -Capitola
CA, 95010



512 Capitola Ave + Capitola + California + 95010
fusearchitecture.com 831.479.9295

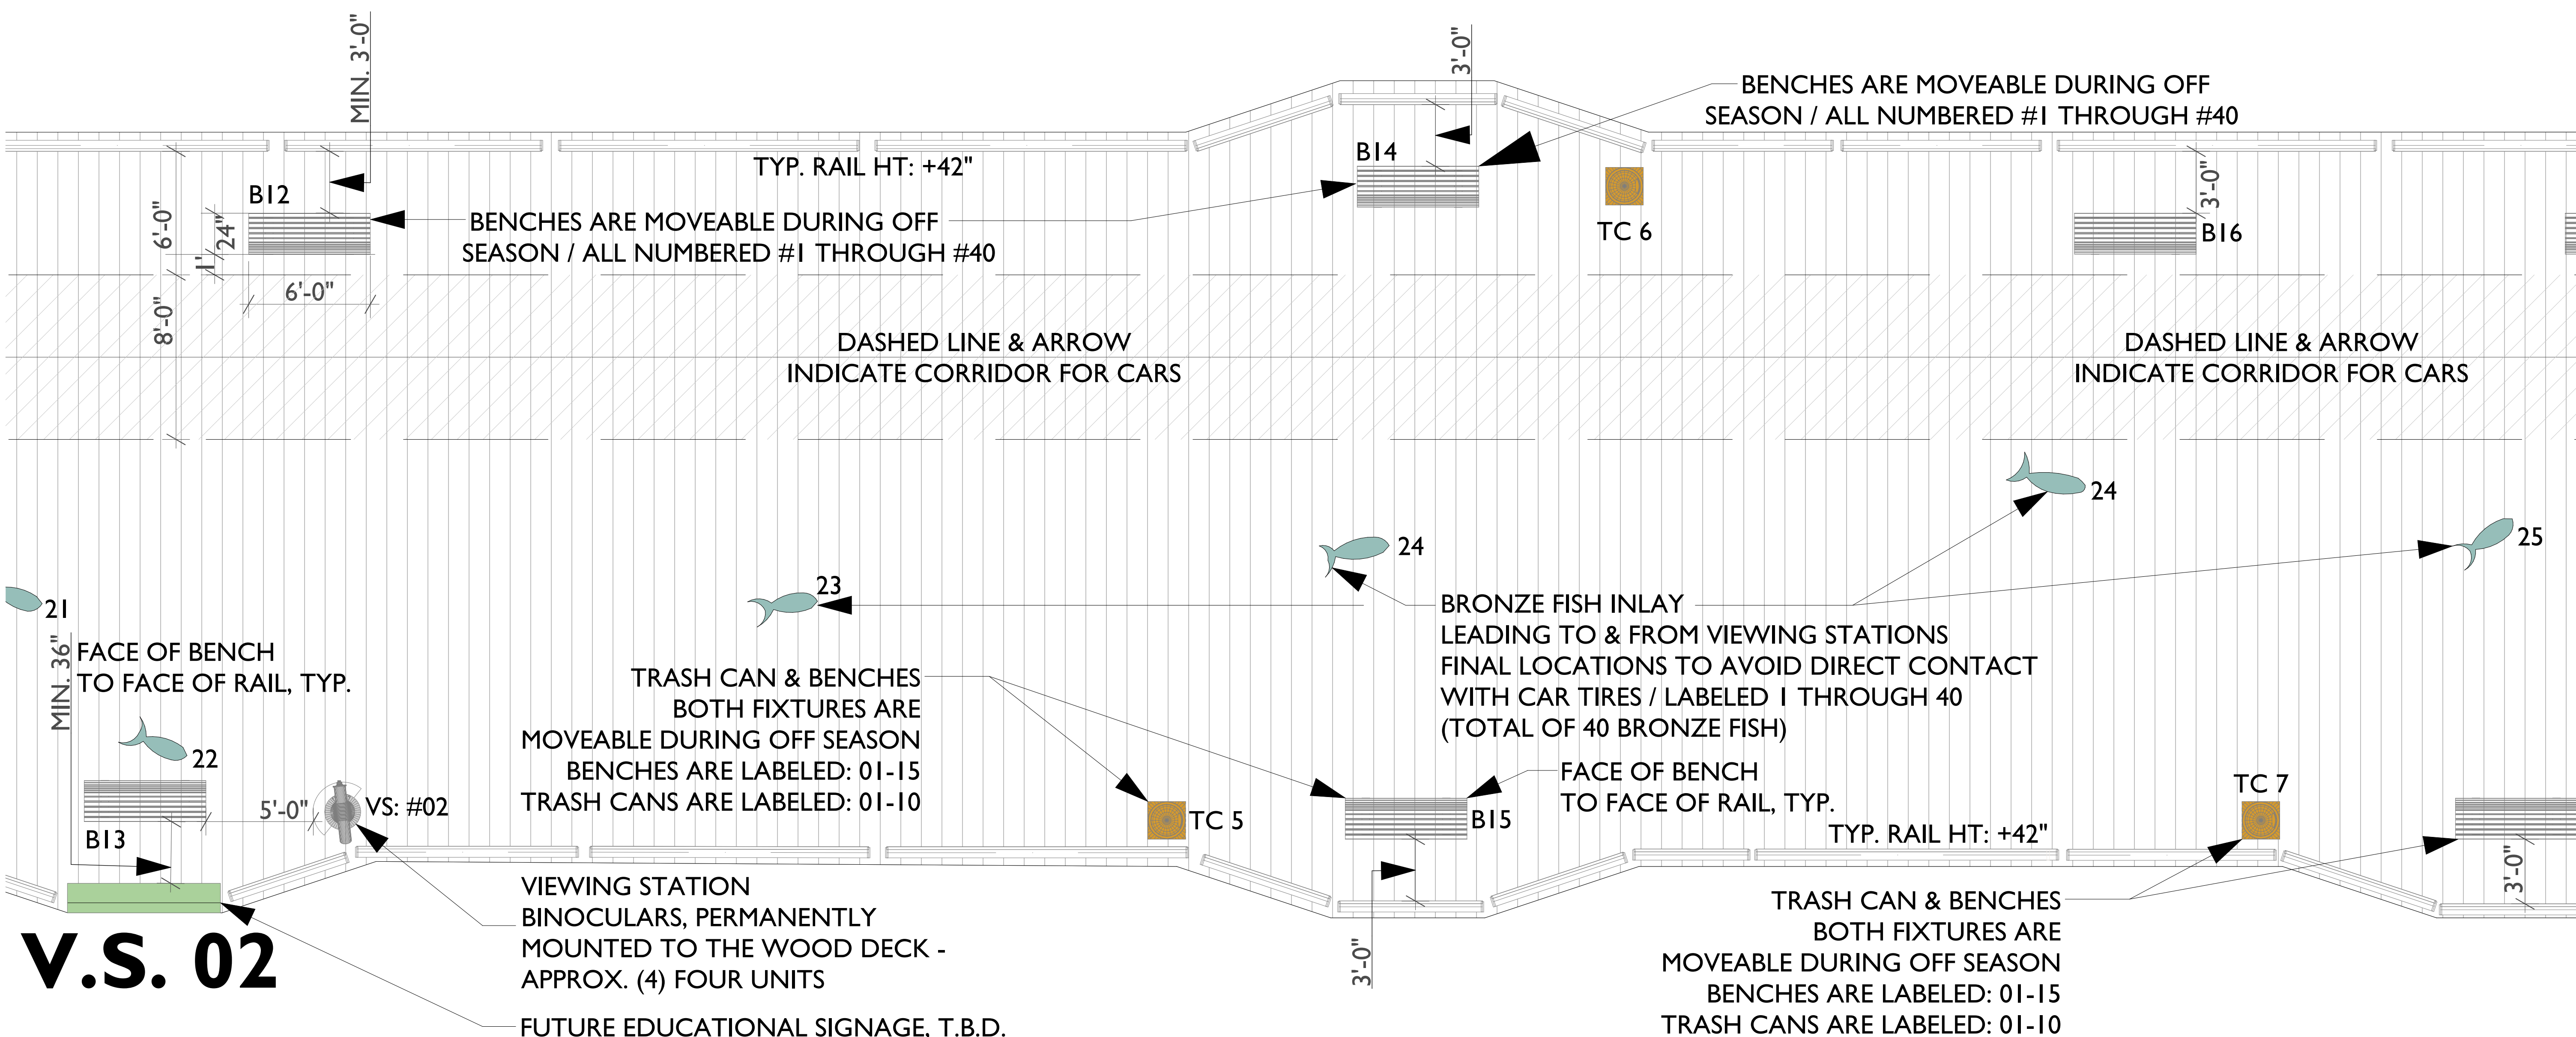

V.S. 02

KEYNOTES


- <E> ASPHALT
- <E> WATER
- <E> ROOFING @ BATHROOM
- <N> WOOD DECKING
- <N> CAR DRIVE PATH

ABBRIVIATION LEGEND:

- TC #00 - (N) MOVEABLE TRASH CAN W/ LOCATION NUMBER
- LP #00 - (N) LAMP POST MOUNTED TO WOOD DECK W/ LOCATION NUMBER
- PT #00 - (N) PICNIC TABLE W/ LOCATION NUMBER
- FISH #01 - (N) FISH CLEANING STATION / DIMENSIONS T.B.D.

Project Submittal Record		
Revision	Date	Issue Description
	03/07/2024	PLANNING SUBMITTAL
1	03/21/2024	PLANNING RE-SUBMITTAL

Seal/ Signature

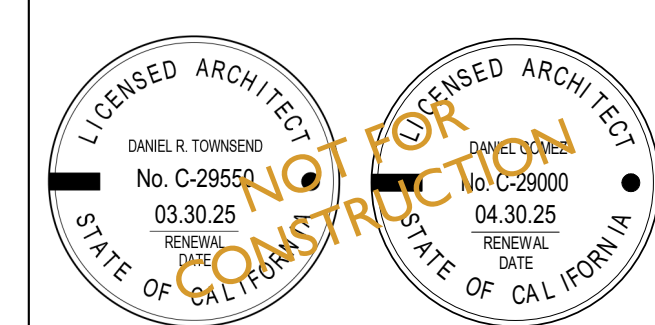

Project Name
Capitola Wharf

Accessor's Parcel Number
APN #: 123-456-78


Sheet Title
ENLARGED WHARF SITE PLAN - SECTION 04

Scale
As Indicated



CAPITOLA WHARF

1400 Wharf Rd - Capitola
CA, 95010

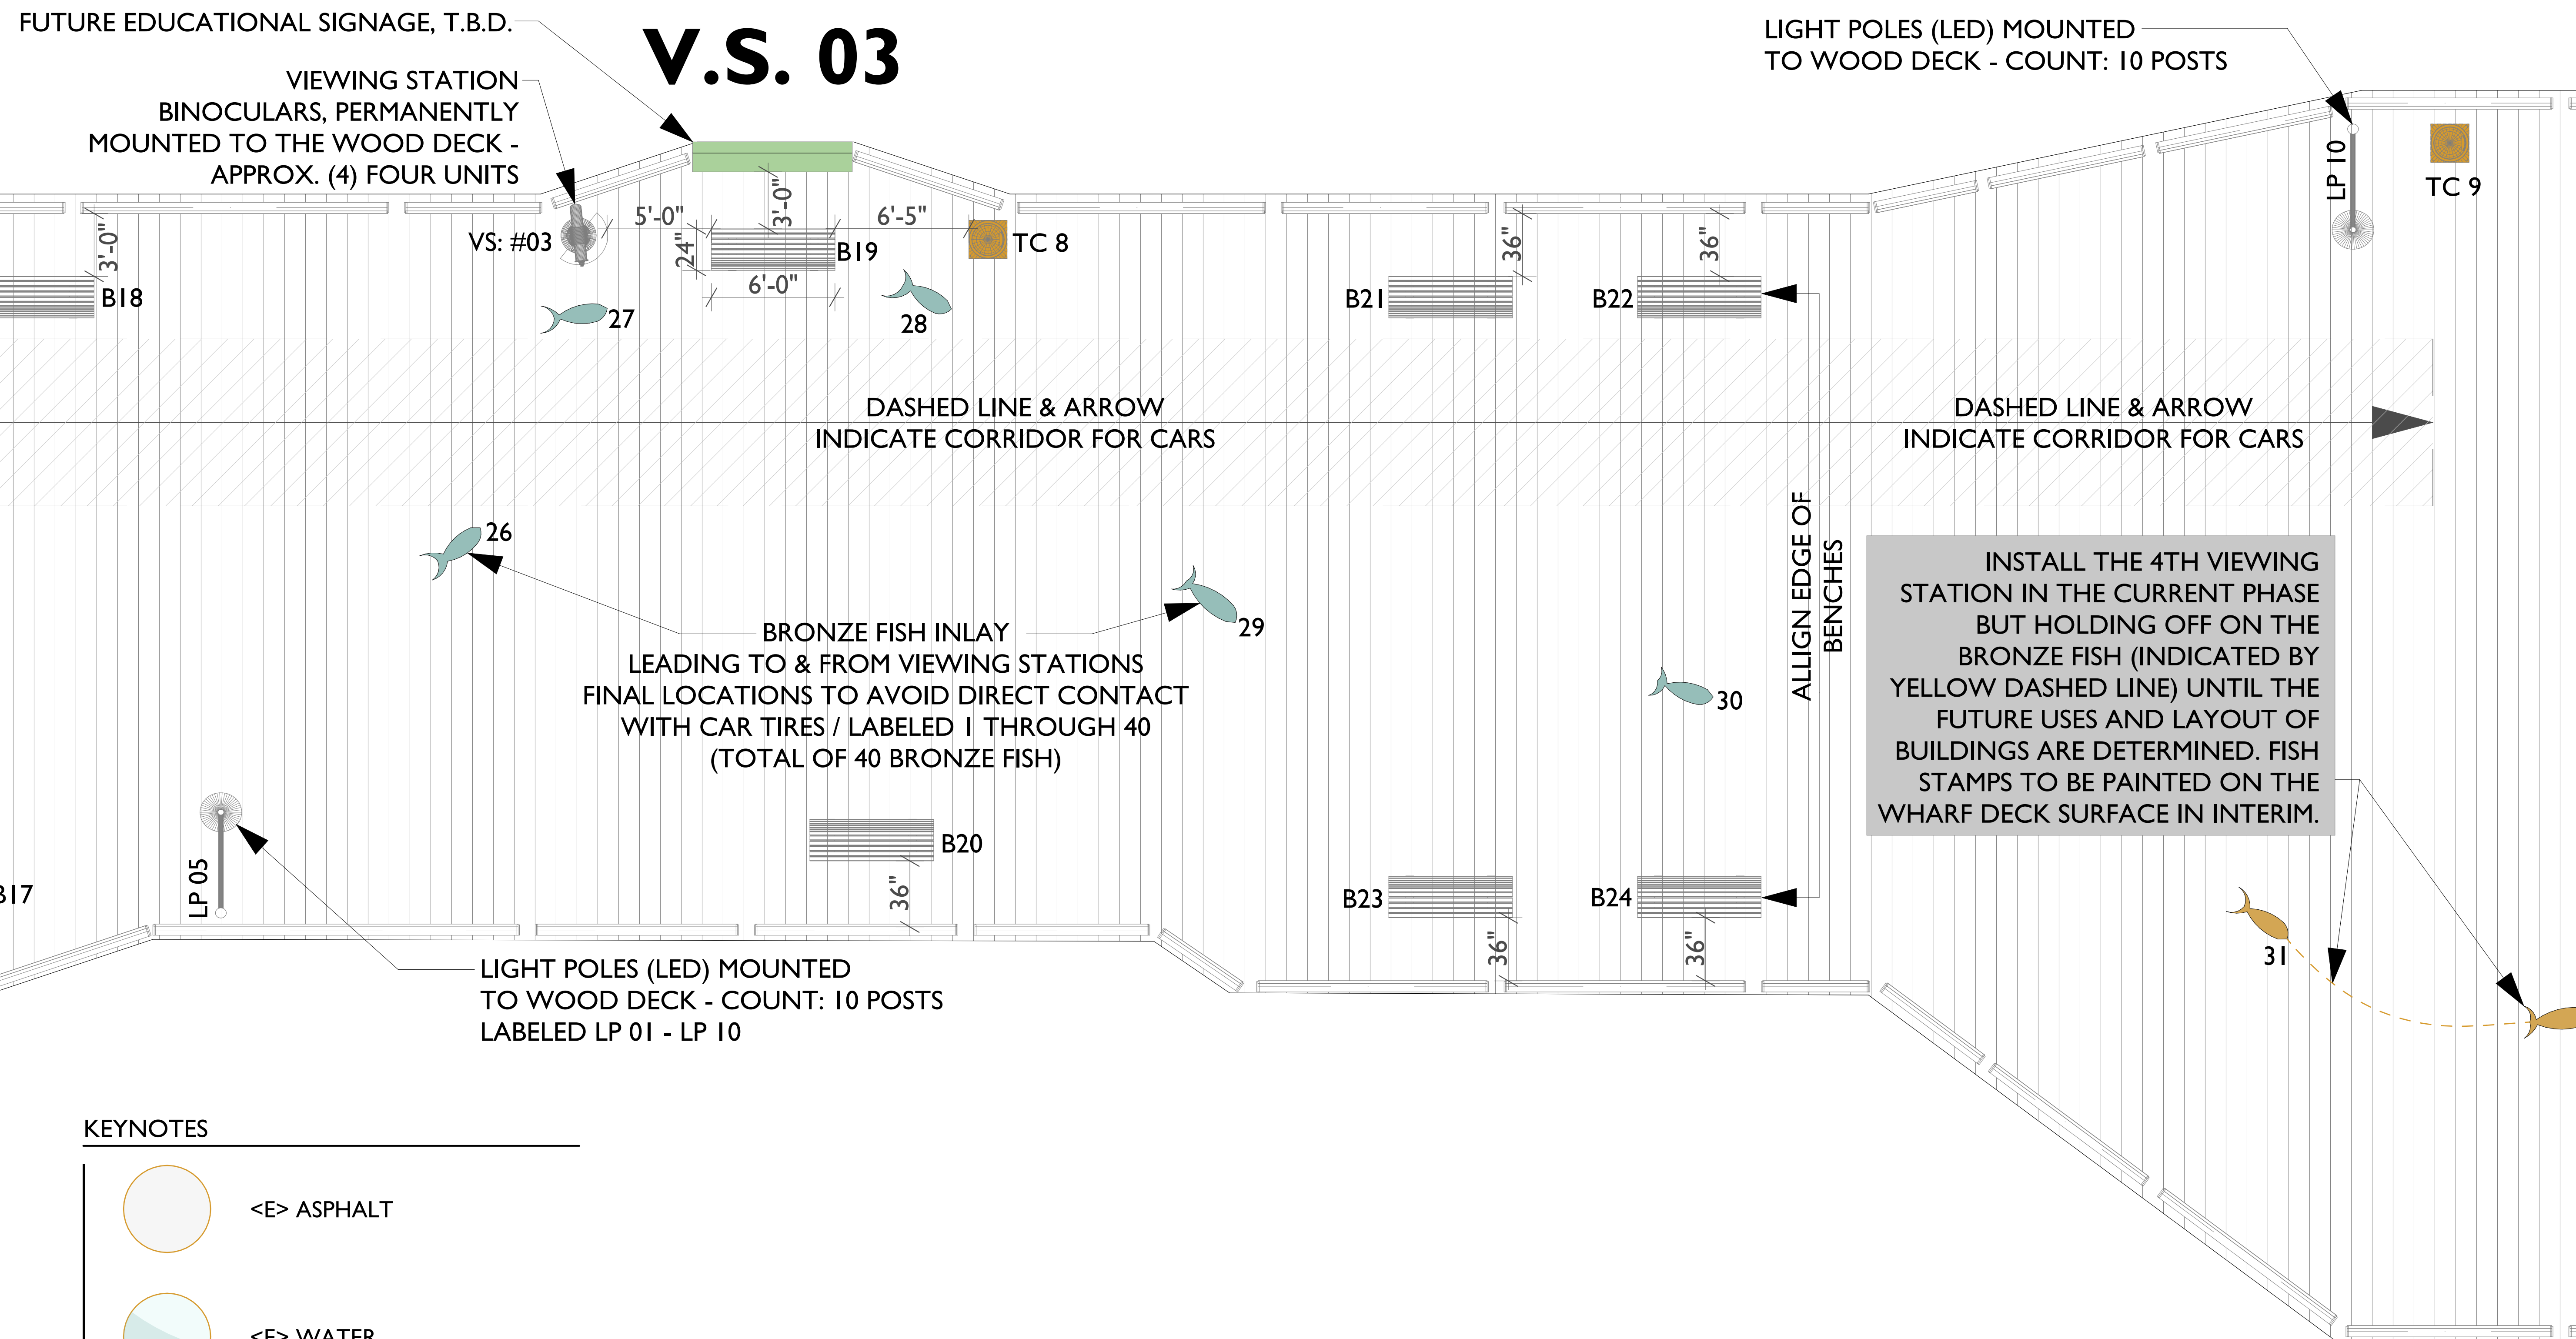

FUTURE EDUCATIONAL SIGNAGE, T.B.D.
VIEWING STATION BINOCULARS, PERMANENTLY MOUNTED TO THE WOOD DECK - APPROX. (4) FOUR UNITS

V.S. 03

LIGHT POLES (LED) MOUNTED TO WOOD DECK - COUNT: 10 POSTS

DASHED LINE & ARROW INDICATE CORRIDOR FOR CARS

DASHED LINE & ARROW INDICATE CORRIDOR FOR CARS

BRONZE FISH INLAY LEADING TO & FROM VIEWING STATIONS FINAL LOCATIONS TO AVOID DIRECT CONTACT WITH CAR TIRES / LABELED 1 THROUGH 40 (TOTAL OF 40 BRONZE FISH)

INSTALL THE 4TH VIEWING STATION IN THE CURRENT PHASE BUT HOLDING OFF ON THE BRONZE FISH (INDICATED BY YELLOW DASHED LINE) UNTIL THE FUTURE USES AND LAYOUT OF BUILDINGS ARE DETERMINED. FISH STAMPS TO BE PAINTED ON THE WHARF DECK SURFACE IN INTERIM.

LIGHT POLES (LED) MOUNTED TO WOOD DECK - COUNT: 10 POSTS LABELED LP 01 - LP 10

KEYNOTES


- <E> ASPHALT
- <E> WATER
- <E> ROOFING @ BATHROOM
- <N> WOOD DECKING
- <N> CAR DRIVE PATH

ABBREVIATION LEGEND:

- TC #00 - (N) MOVEABLE TRASH CAN W/ LOCATION NUMBER
- LP #00 - (N) LAMP POST MOUNTED TO WOOD DECK W/ LOCATION NUMBER
- PT #00 - (N) PICNIC TABLE W/ LOCATION NUMBER
- FISH #01 - (N) FISH CLEANING STATION / DIMENSIONS T.B.D.

Project Submittal Record		
Revision	Date	Issue Description
	03/07/2024	PLANNING SUBMITTAL
1	03/21/2024	PLANNING RE-SUBMITTAL

Seal/ Signature

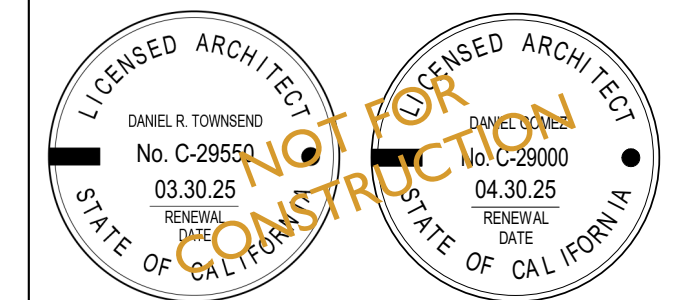

Project Name
Capitola Wharf

Accessor's Parcel Number
APN #: 123-456-78


Sheet Title
ENLARGED WHARF SITE PLAN - SECTION 05

Scale
As Indicated



CAPITOLA WHARF


1400 Wharf Rd - Capitola
CA, 95010

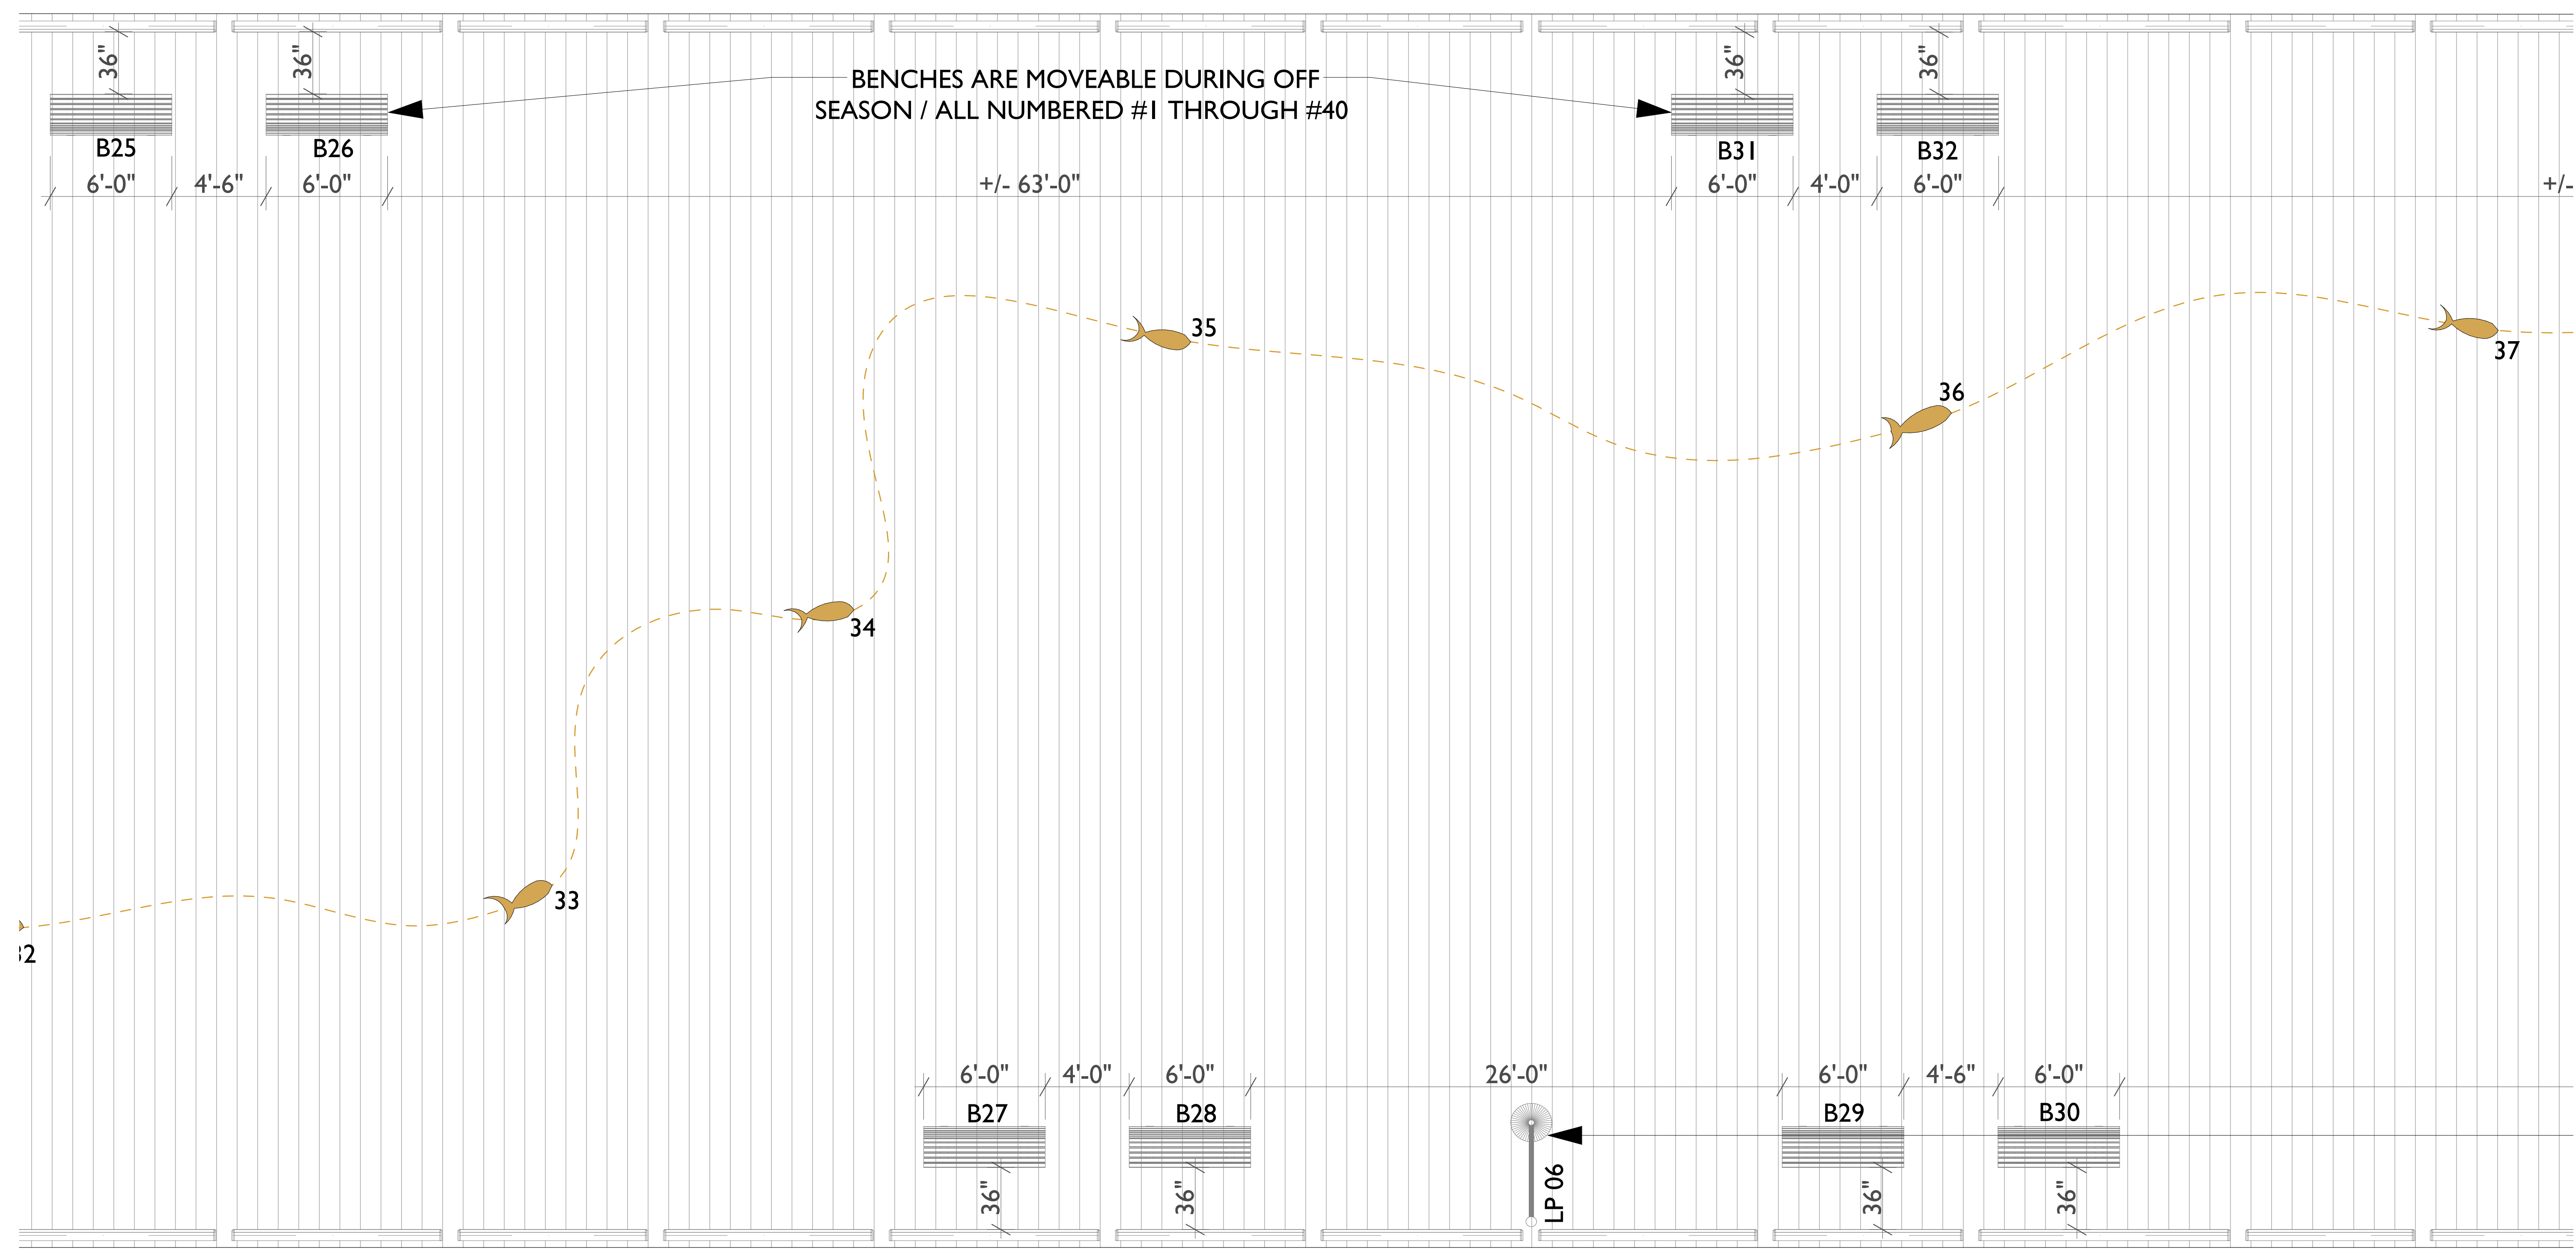

KEYNOTES




ABBREVIATION LEGEND:

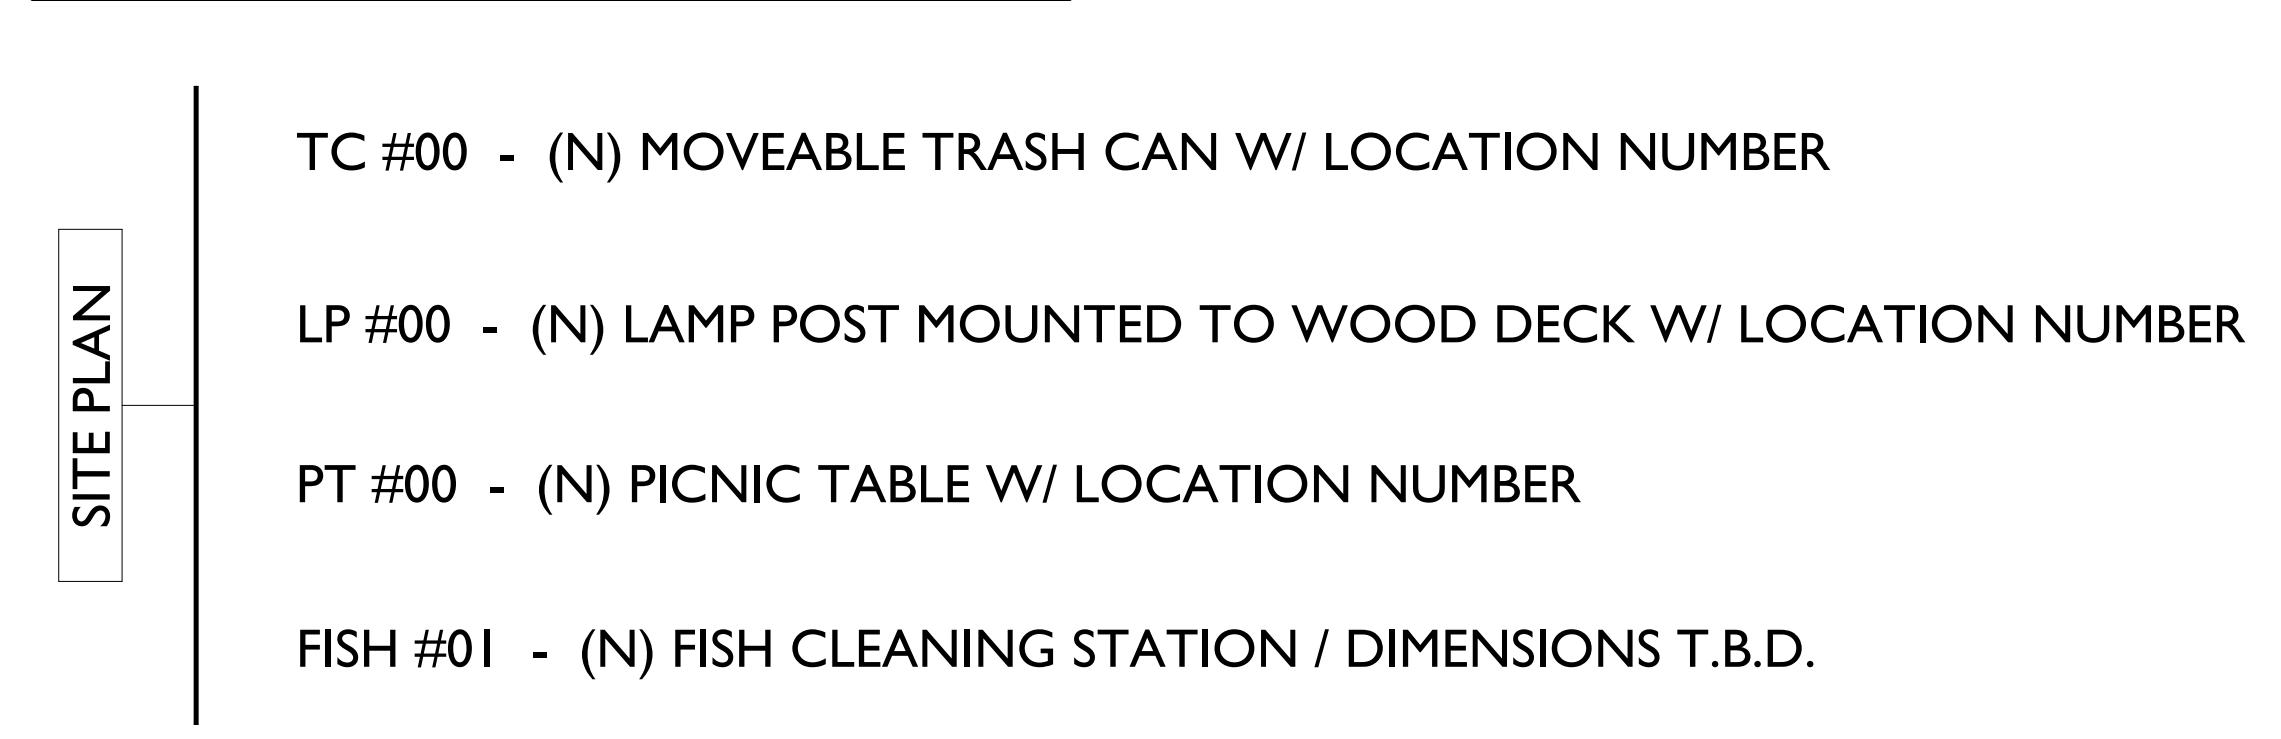

Project Submittal Record

Revision	Date	Issue Description
	03/07/2024	PLANNING SUBMITTAL
1	03/21/2024	PLANNING RE-SUBMITTAL

Seal/ Signature

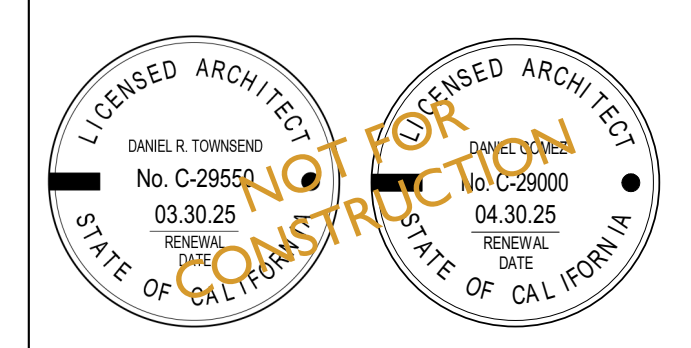

Project Name
Capitola Wharf

Accessor's Parcel Number
APN #: 123-456-78

Sheet Title
ENLARGED WHARF SITE PLAN - SECTION 06

Scale
As Indicated




CAPITOLA WHARF

1400 Wharf Rd - Capitola
CA, 95010



512 Capitola Ave + Capitola + California + 95010
fusearchitecture.com 831.479.9295

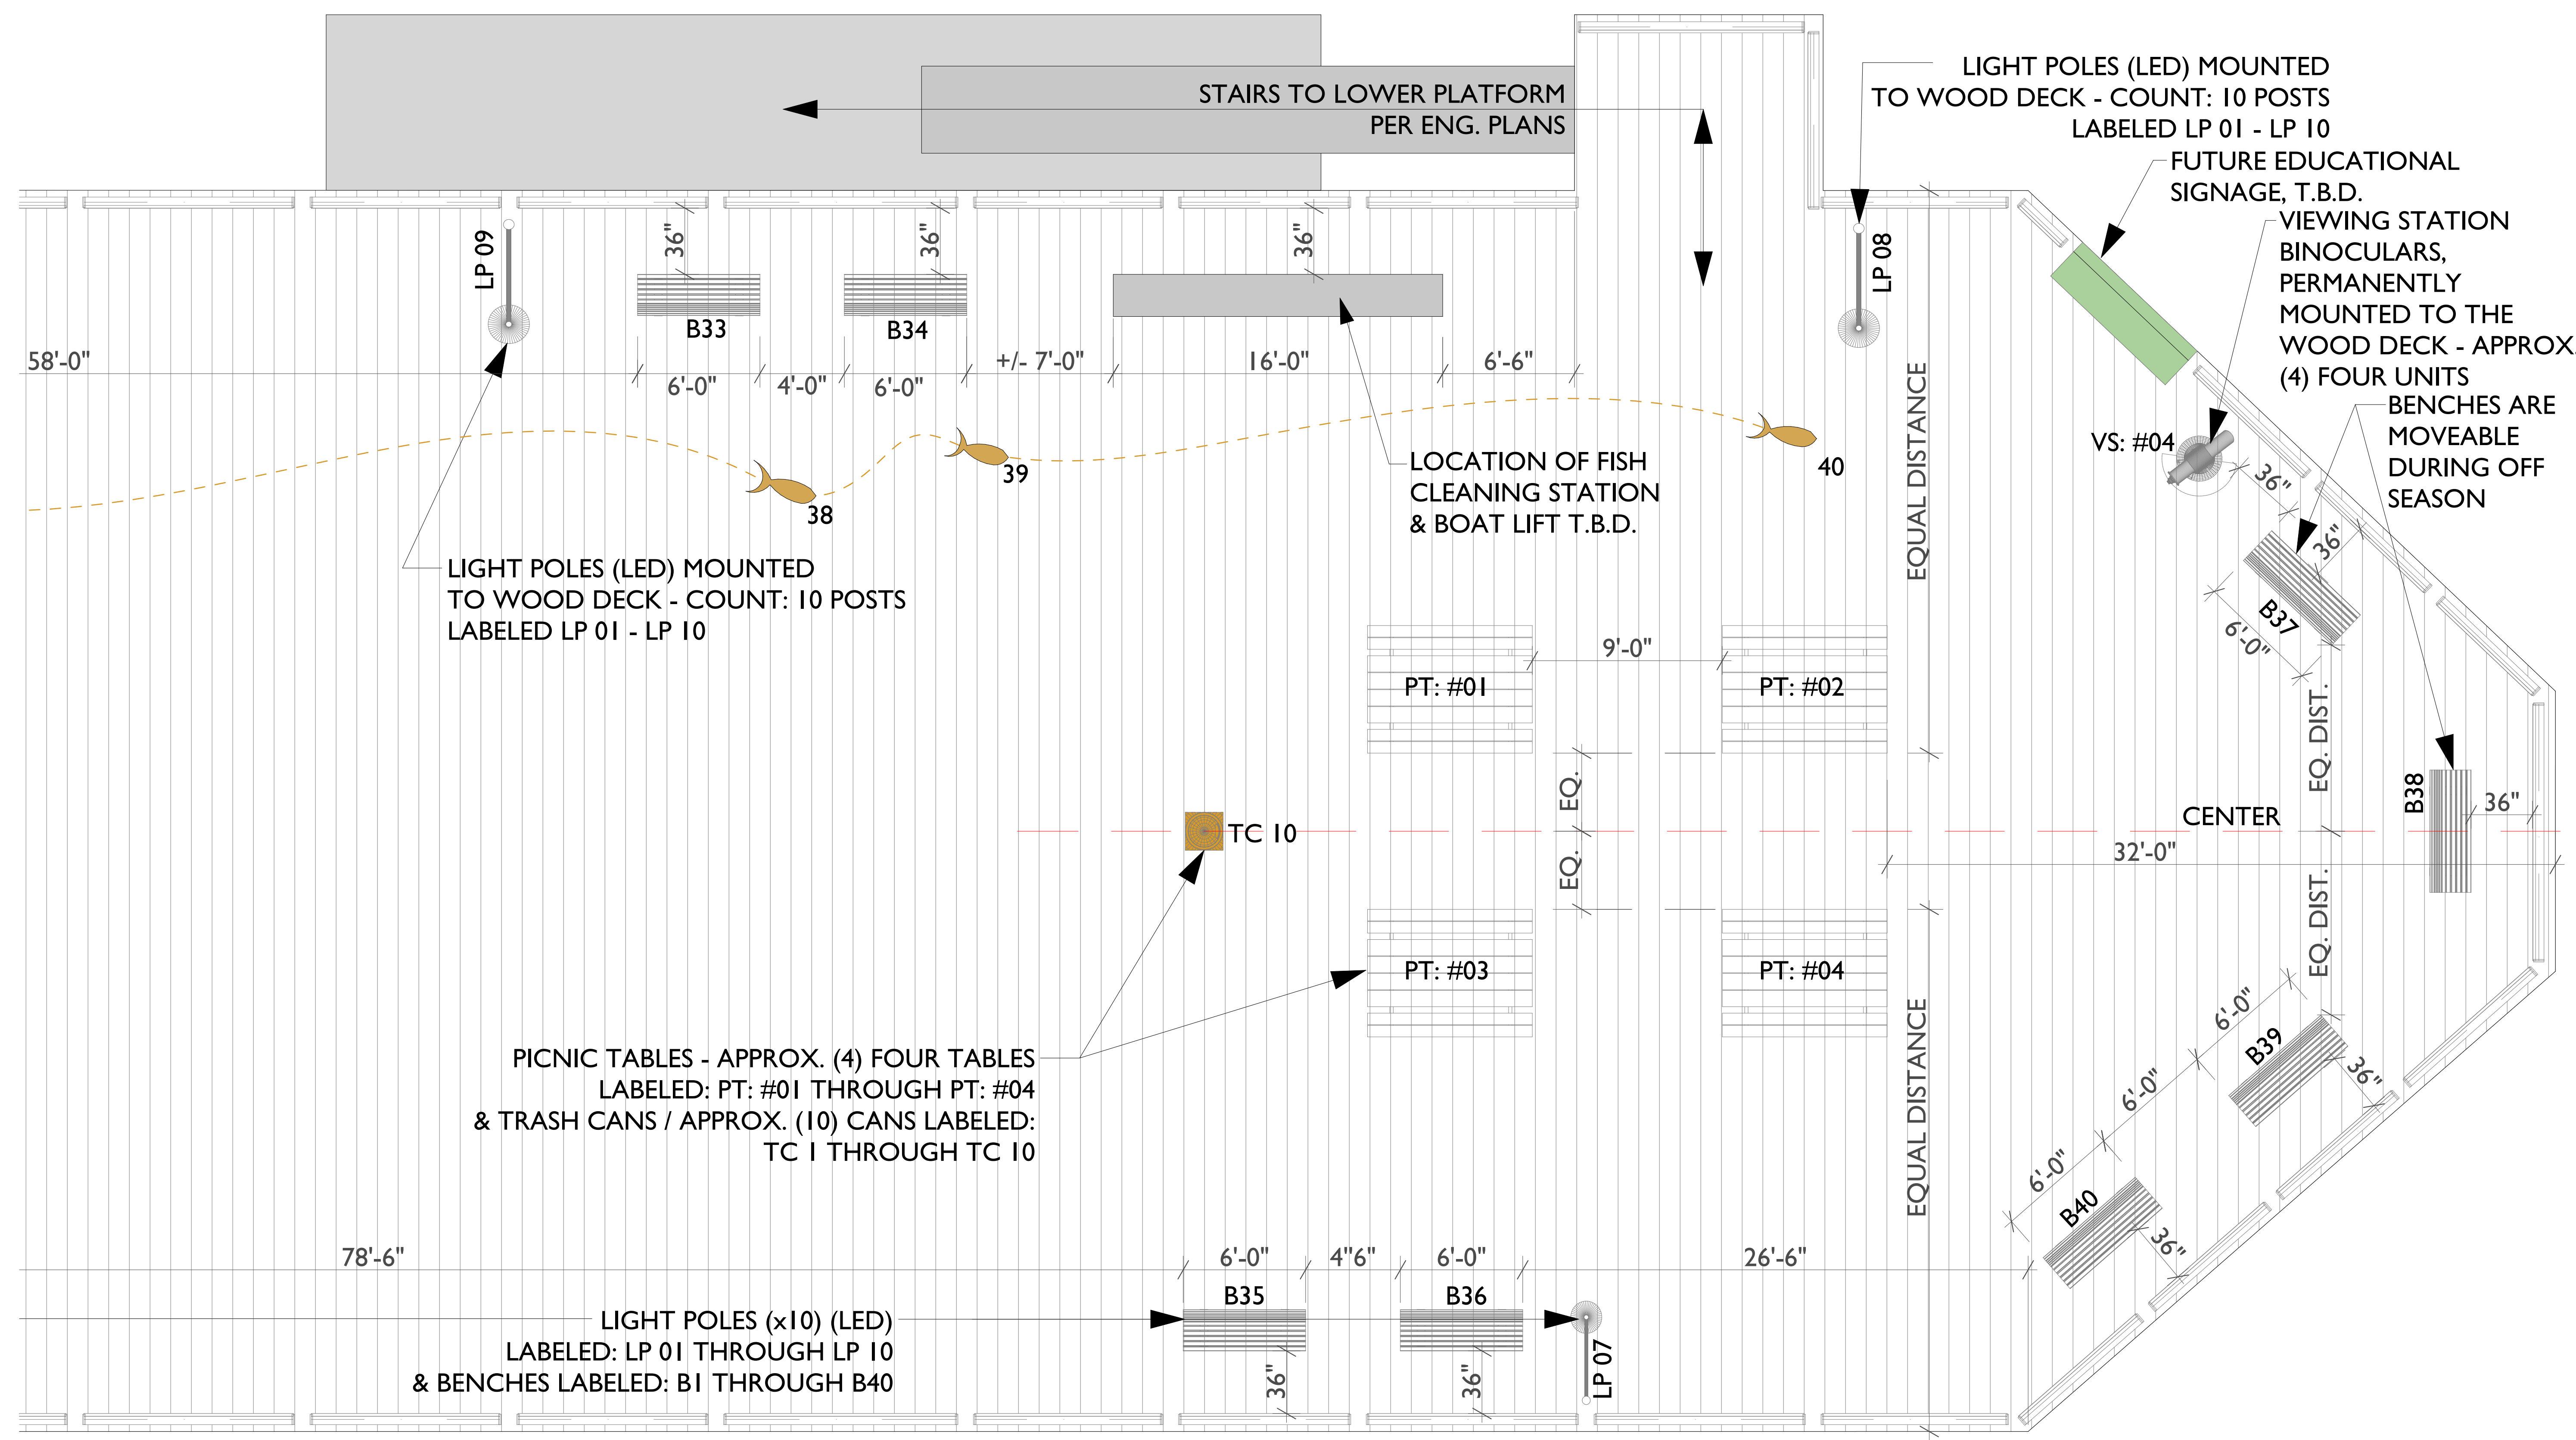

KEYNOTES

SITE PLAN

- <E> ROOFING @ BATHROOM
- <N> WOOD DECKING
- <N> CAR DRIVE PATH

ABBREVIATION LEGEND:

SITE PLAN

- TC #00 - (N) MOVEABLE TRASH CAN W/ LOCATION NUMBER
- LP #00 - (N) LAMP POST MOUNTED TO WOOD DECK W/ LOCATION NUMBER
- PT #00 - (N) PICNIC TABLE W/ LOCATION NUMBER
- FISH #01 - (N) FISH CLEANING STATION / DIMENSIONS T.B.D.

Project Submittal Record

Revision	Date	Issue Description
	03/07/2024	PLANNING SUBMITTAL
1	03/21/2024	PLANNING RE-SUBMITTAL

Seal / Signature

Project Name
Capitola Wharf

Accessor's Parcel Number
APN #: 123-456-78

Sheet Title
ENLARGED WHARF SITE PLAN - SECTION 07


Scale
As Indicated



CAPITOLA WHARF

1400 Wharf Rd - Capitola
CA, 95010


fuse architects + builders
512 Capitola Ave + Capitola + California + 95010
fusearchitecture.com 831.479.9295

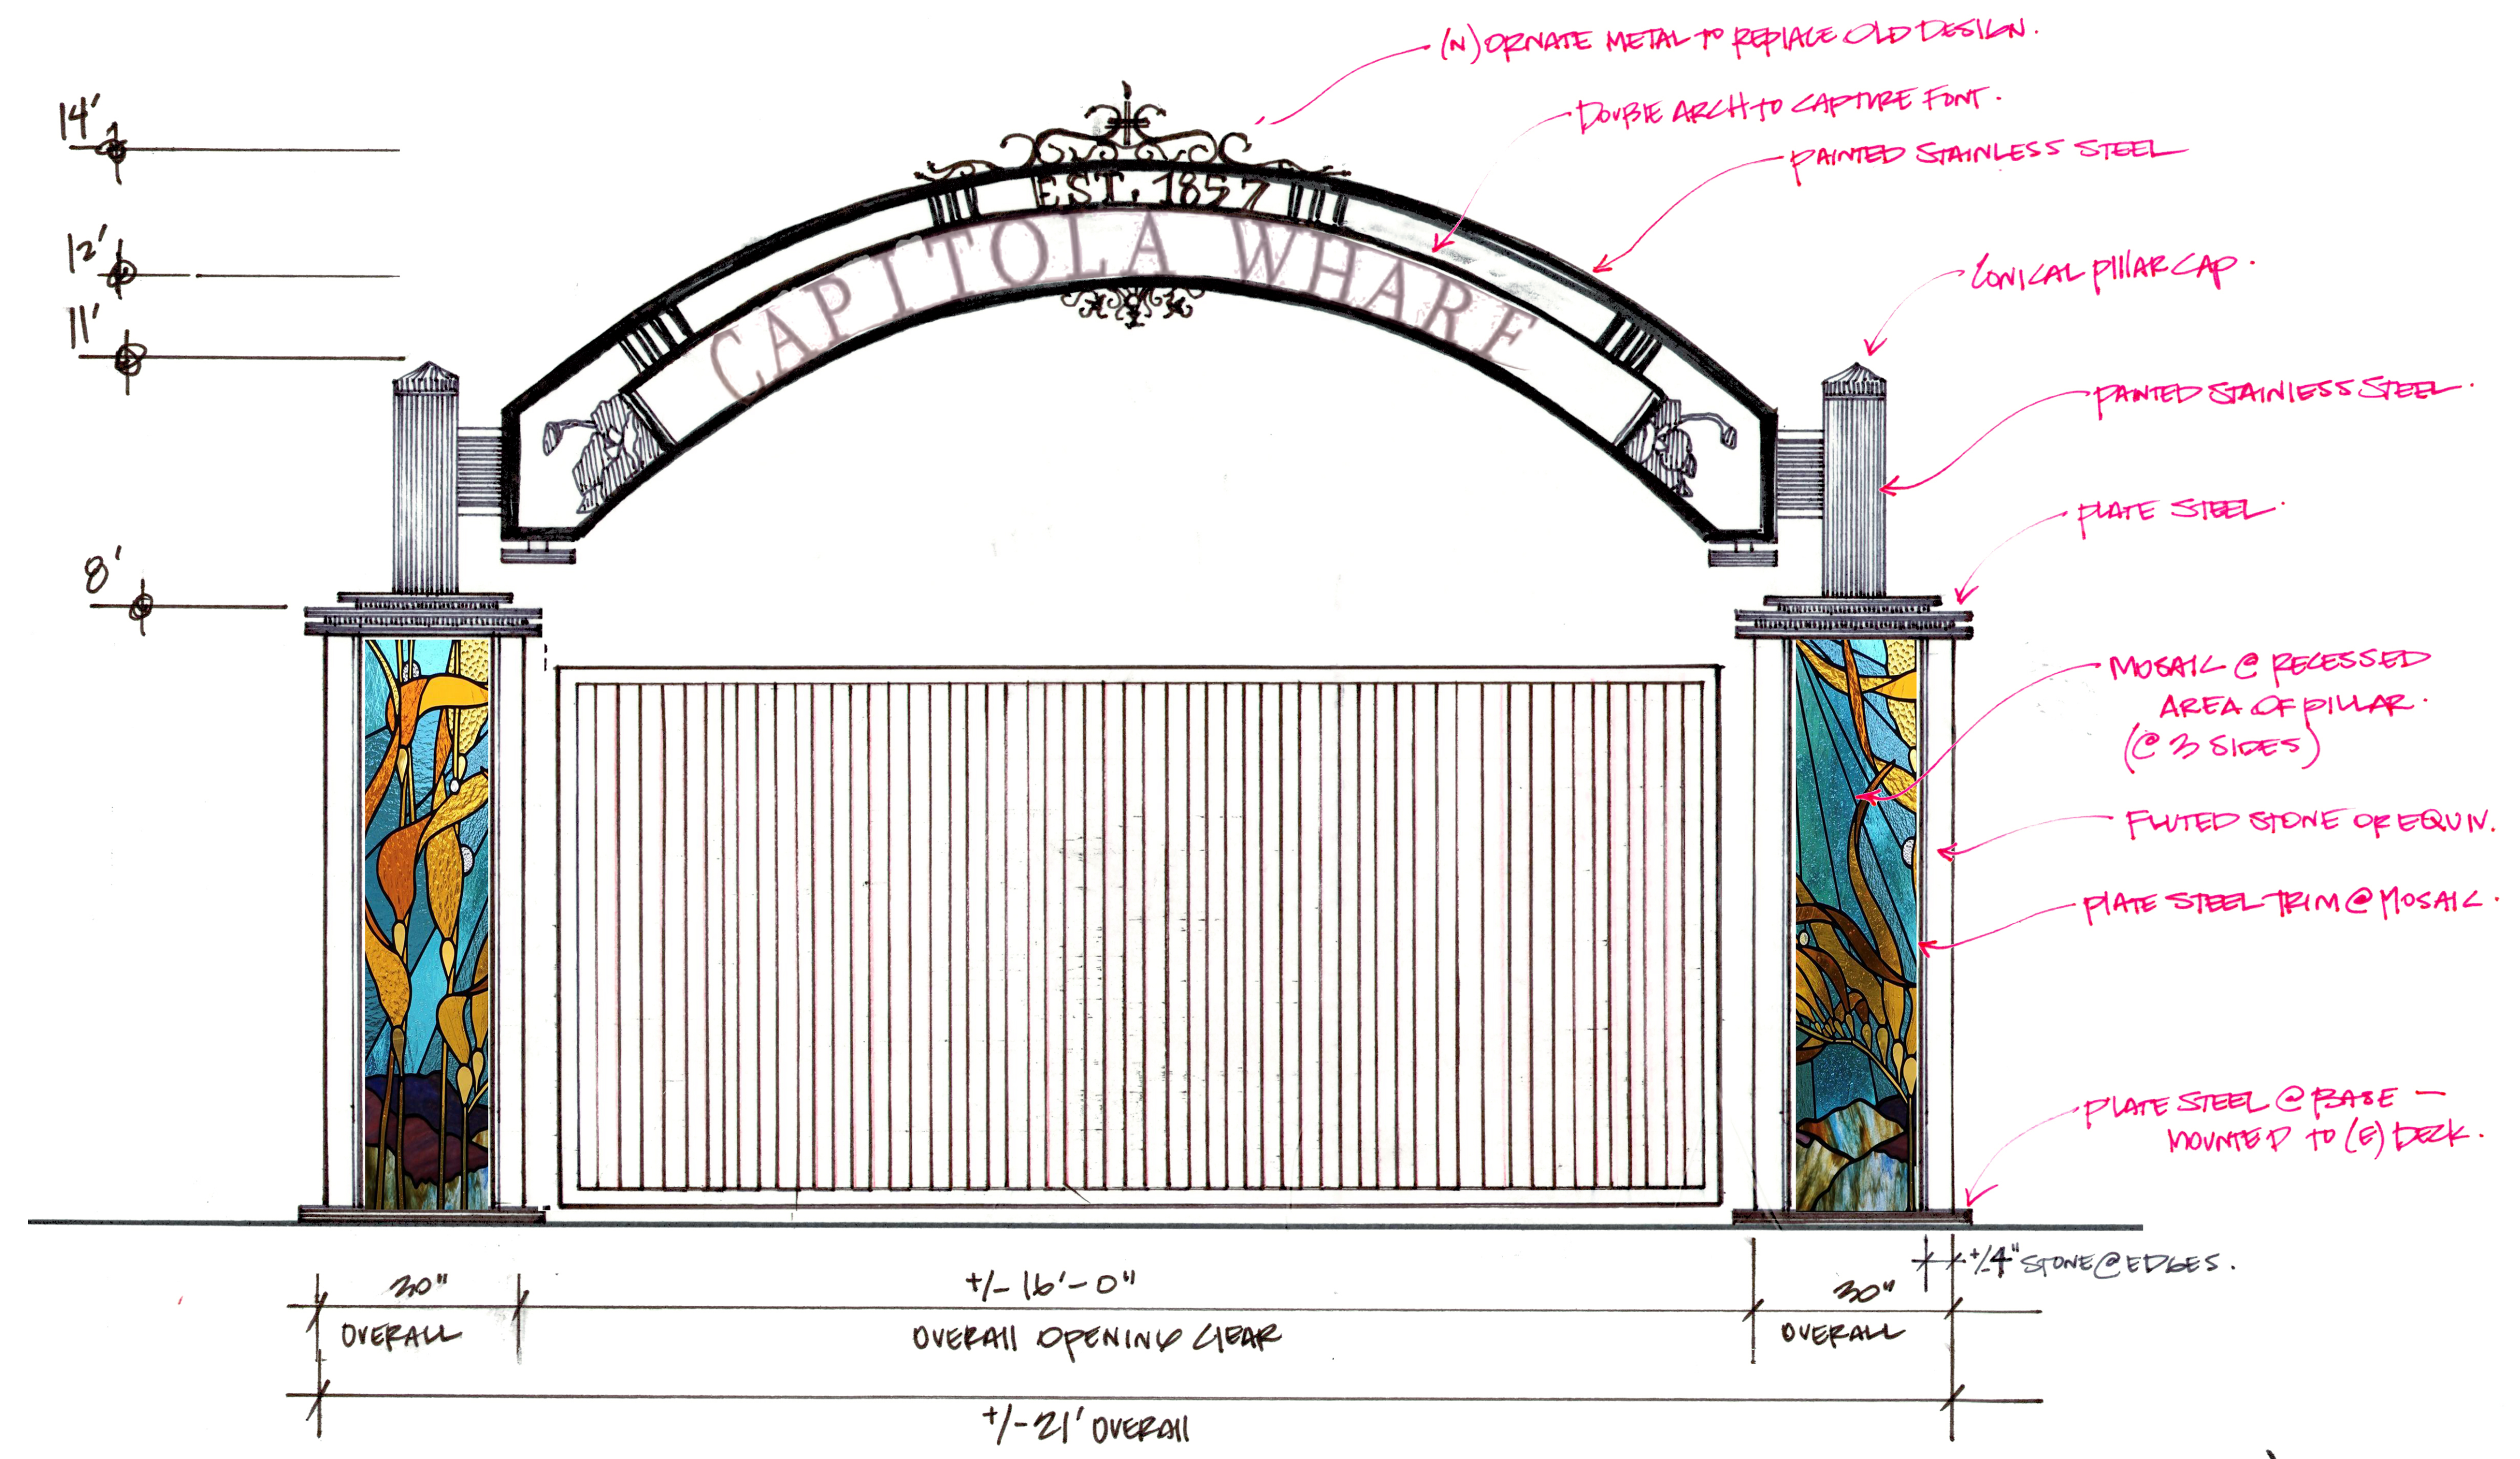


4

REVOI 3


1:0.66

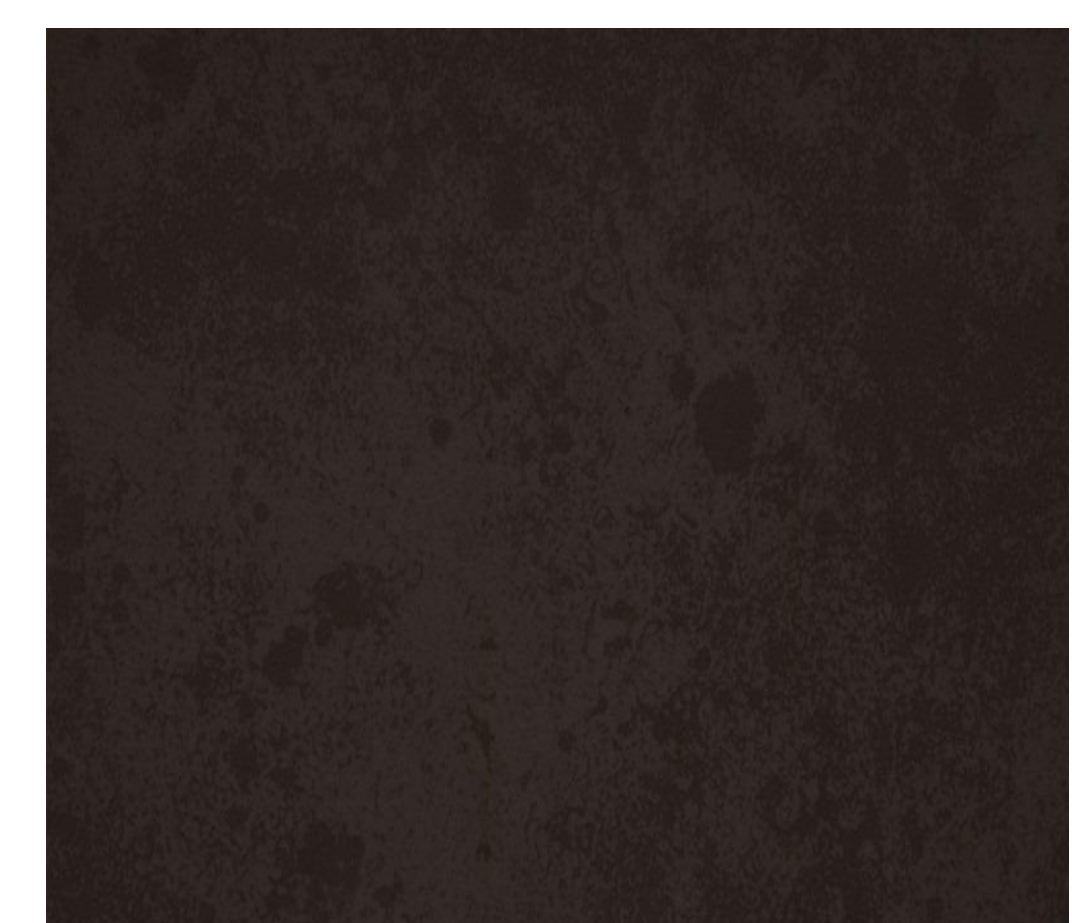

PAINTED STAINLESS STEEL

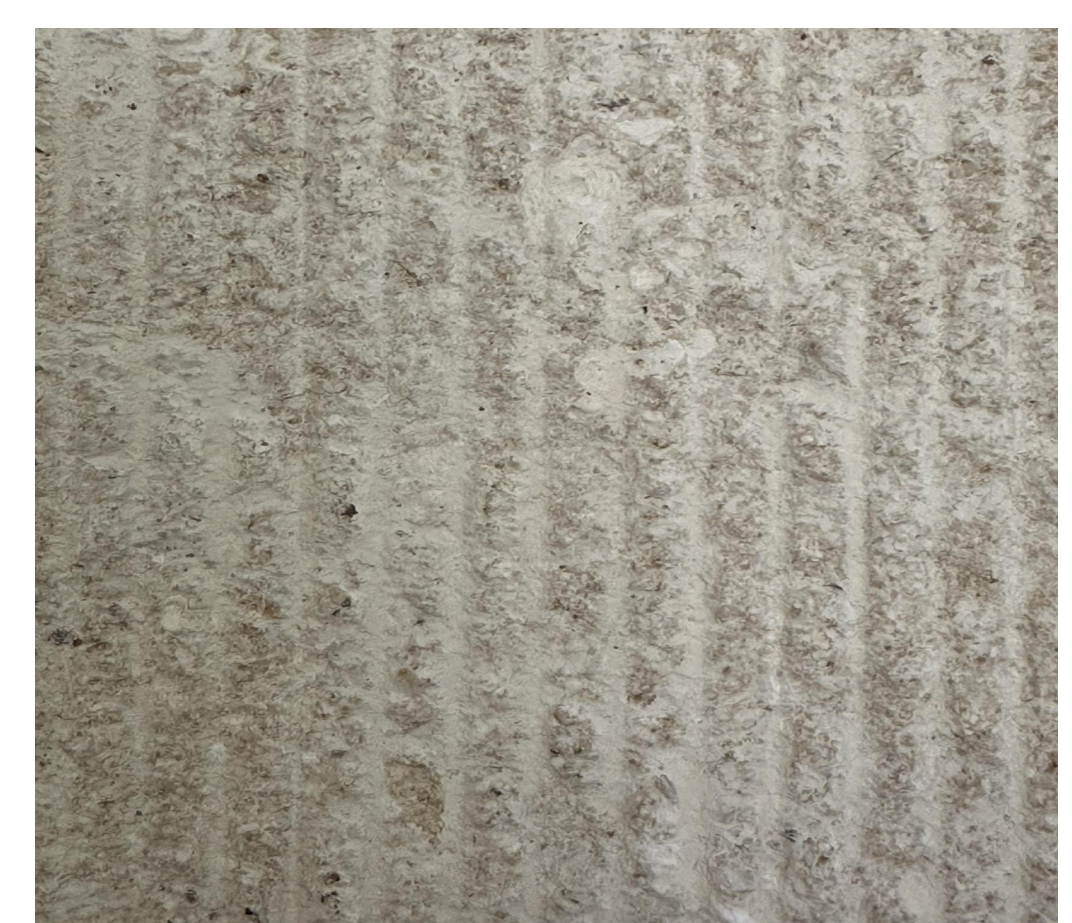


FLUTED STONE

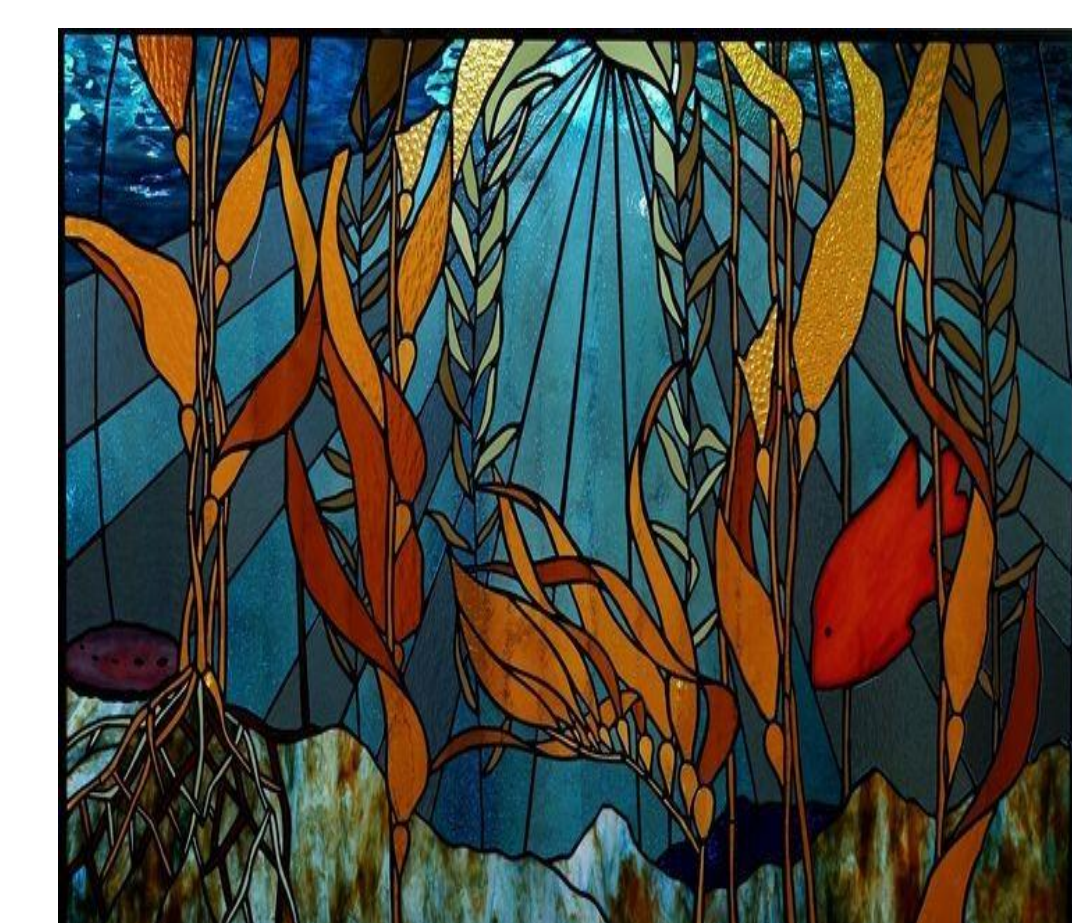

MOSAIC / GLASS TILE

Project Submittal Record		
Revision	Date	Issue Description
	03/07/2024	PLANNING SUBMITTAL
1	03/21/2024	PLANNING RE-SUBMITTAL

Seal/Signature

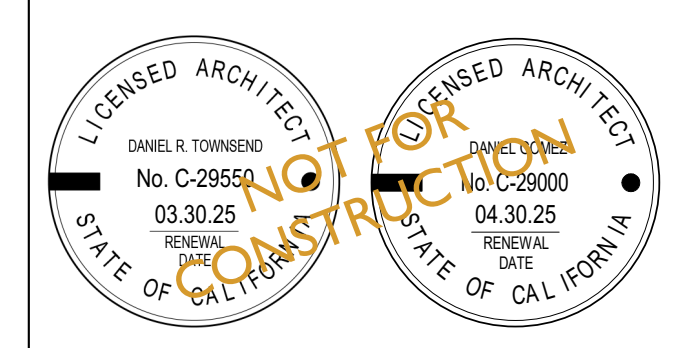


Project Name
Capitola Wharf

Accessor's Parcel Number
APN #: 123-456-78

Sheet Title
REVISED SCHEMATIC - WHARF ENTRY

Scale
As Indicated

A2

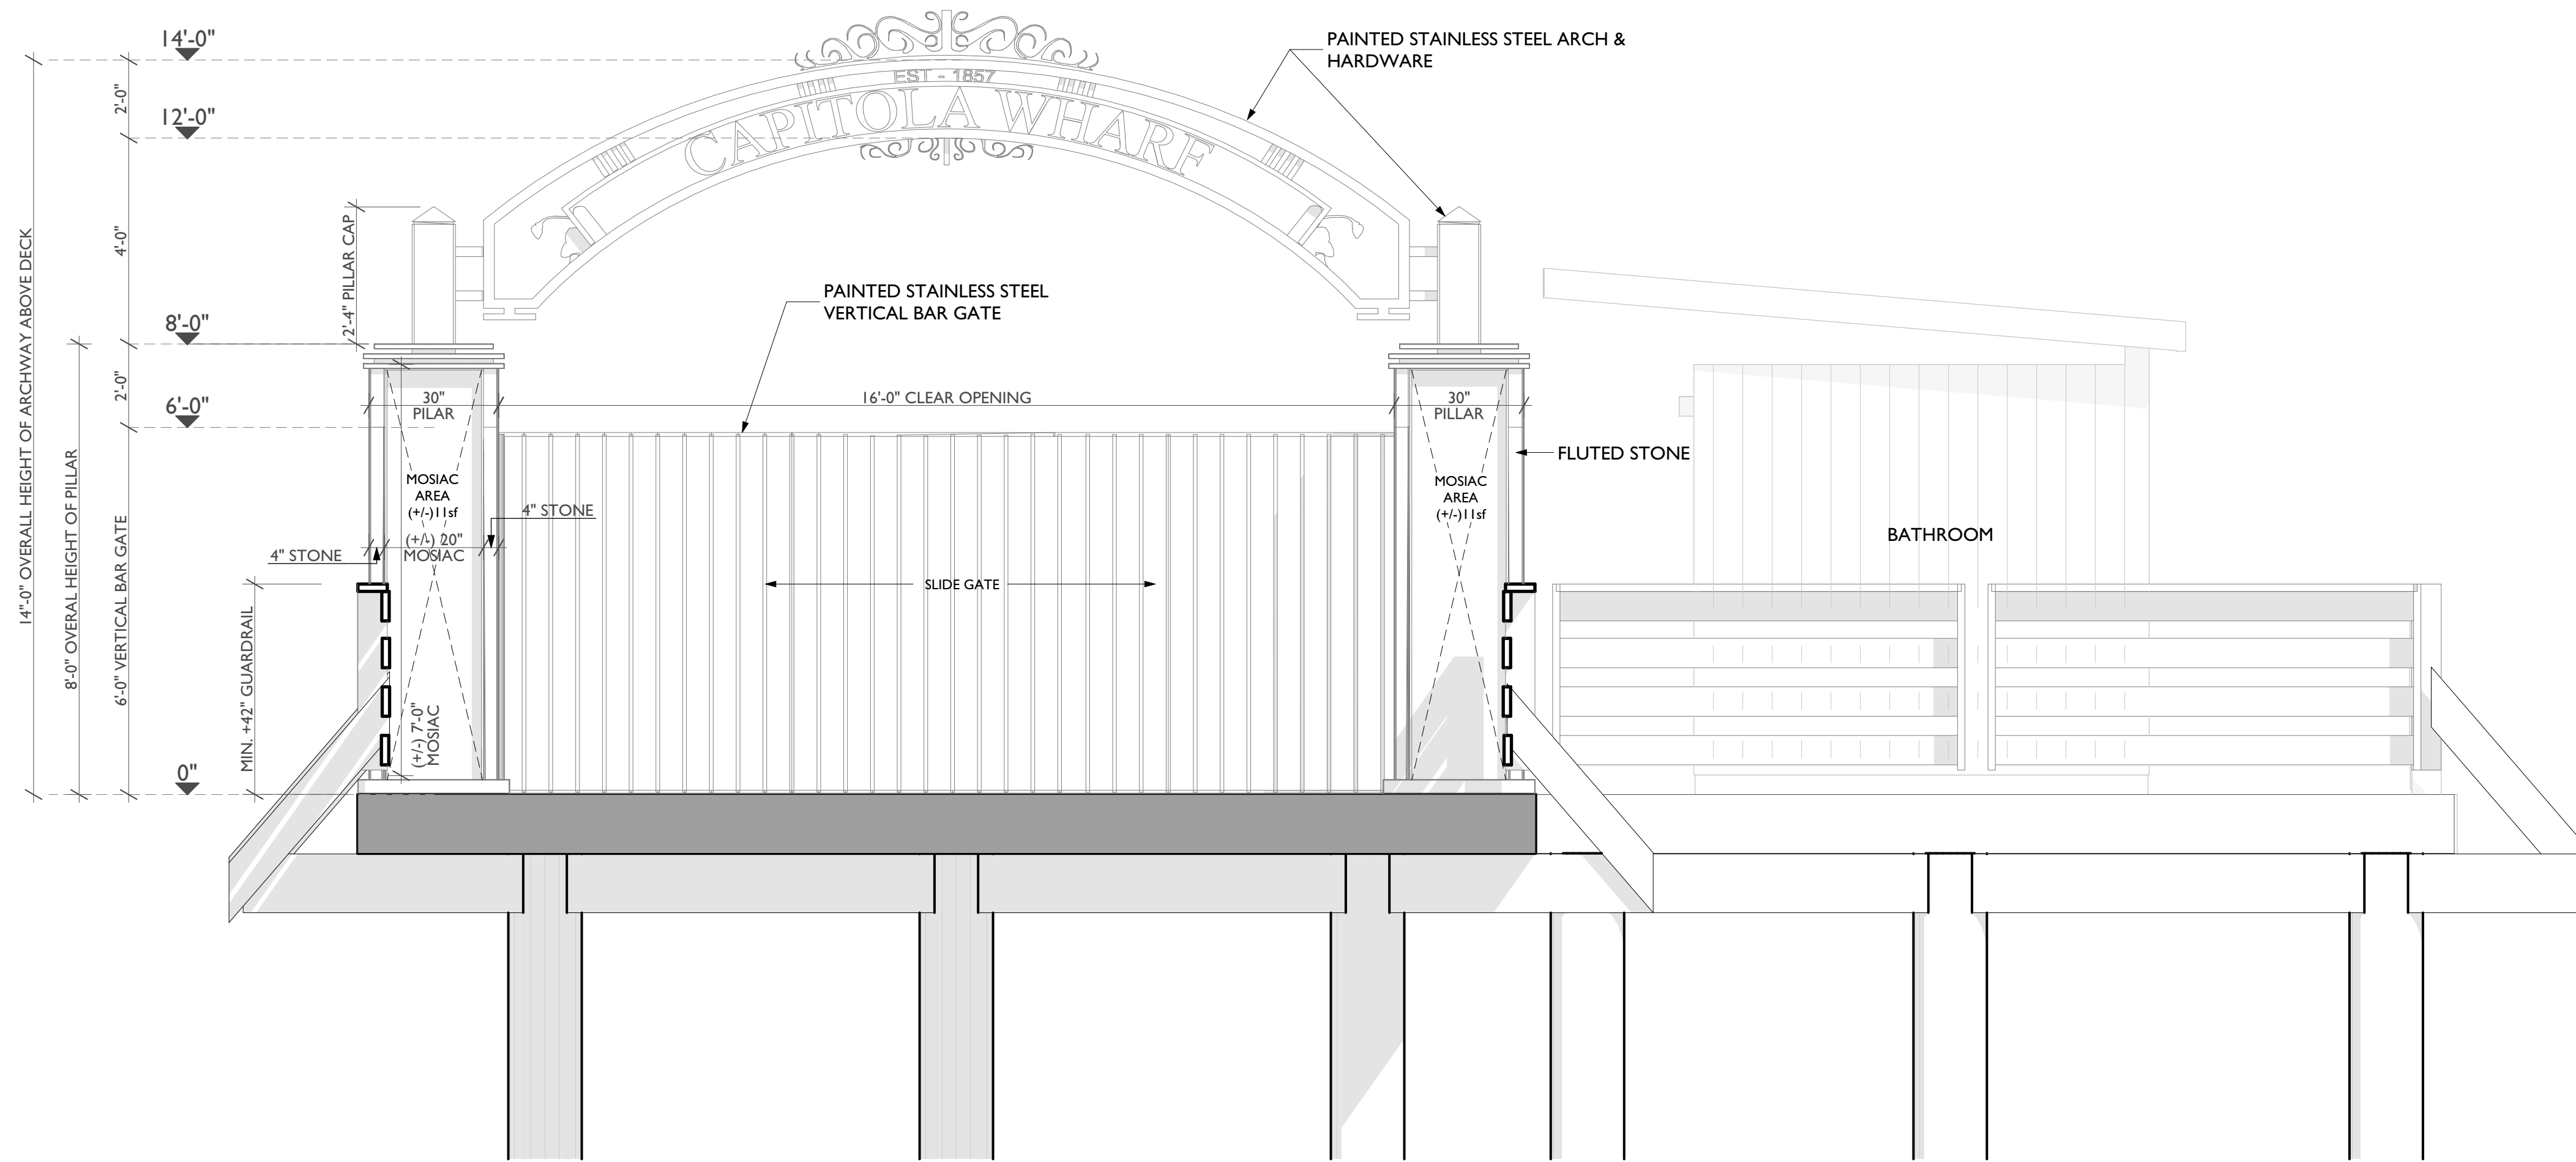


I ENTRY WHARF 1/2" = 1'-0"

MATERIALS:



PAINTED STAINLESS STEEL

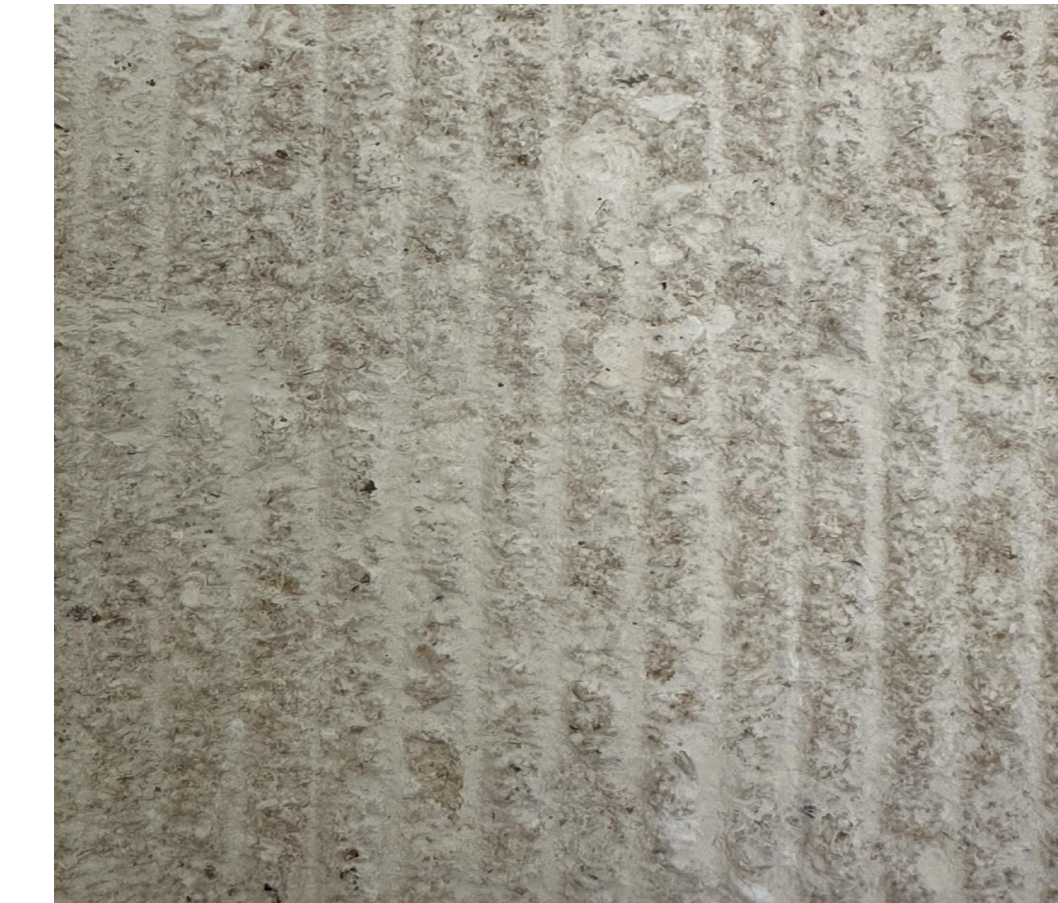

FLUTED STONE

CAPITOLA WHARF

1400 Wharf Rd -Capitola CA, 95010

fuse architects + builders
512 Capitola Ave + Capitola + California + 95010
fusearchitecture.com 831.479.9295



3D IMAGE TO ILLUSTRATE DESIGN INTENT




3D IMAGE TO ILLUSTRATE DESIGN INTENT - PILLAR DETAIL

Project Submittal Record

Revision	Date	Issue Description
	03/07/2024	PLANNING SUBMITTAL
I	03/21/2024	PLANNING RE-SUBMITTAL

Seal/ Signature

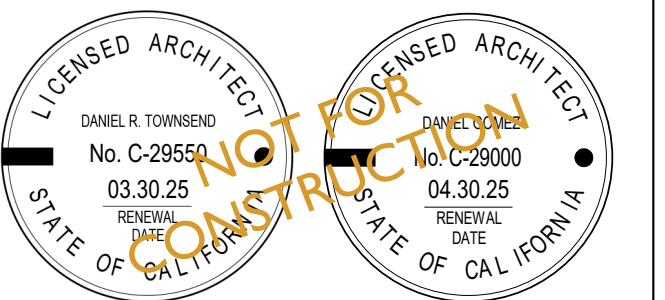

Project Name
Capitola Wharf

Accessor's Parcel Number
APN #: 123-456-78

Sheet Title
WHARF ENTRY


Scale
As Indicated

A3


CAPITOLA WHARF

1400 Wharf Rd -Capitola
CA, 95010

fuse architects + builders
512 Capitola Ave + Capitola + California + 95010
fusearchitecture.com 831.479.9295

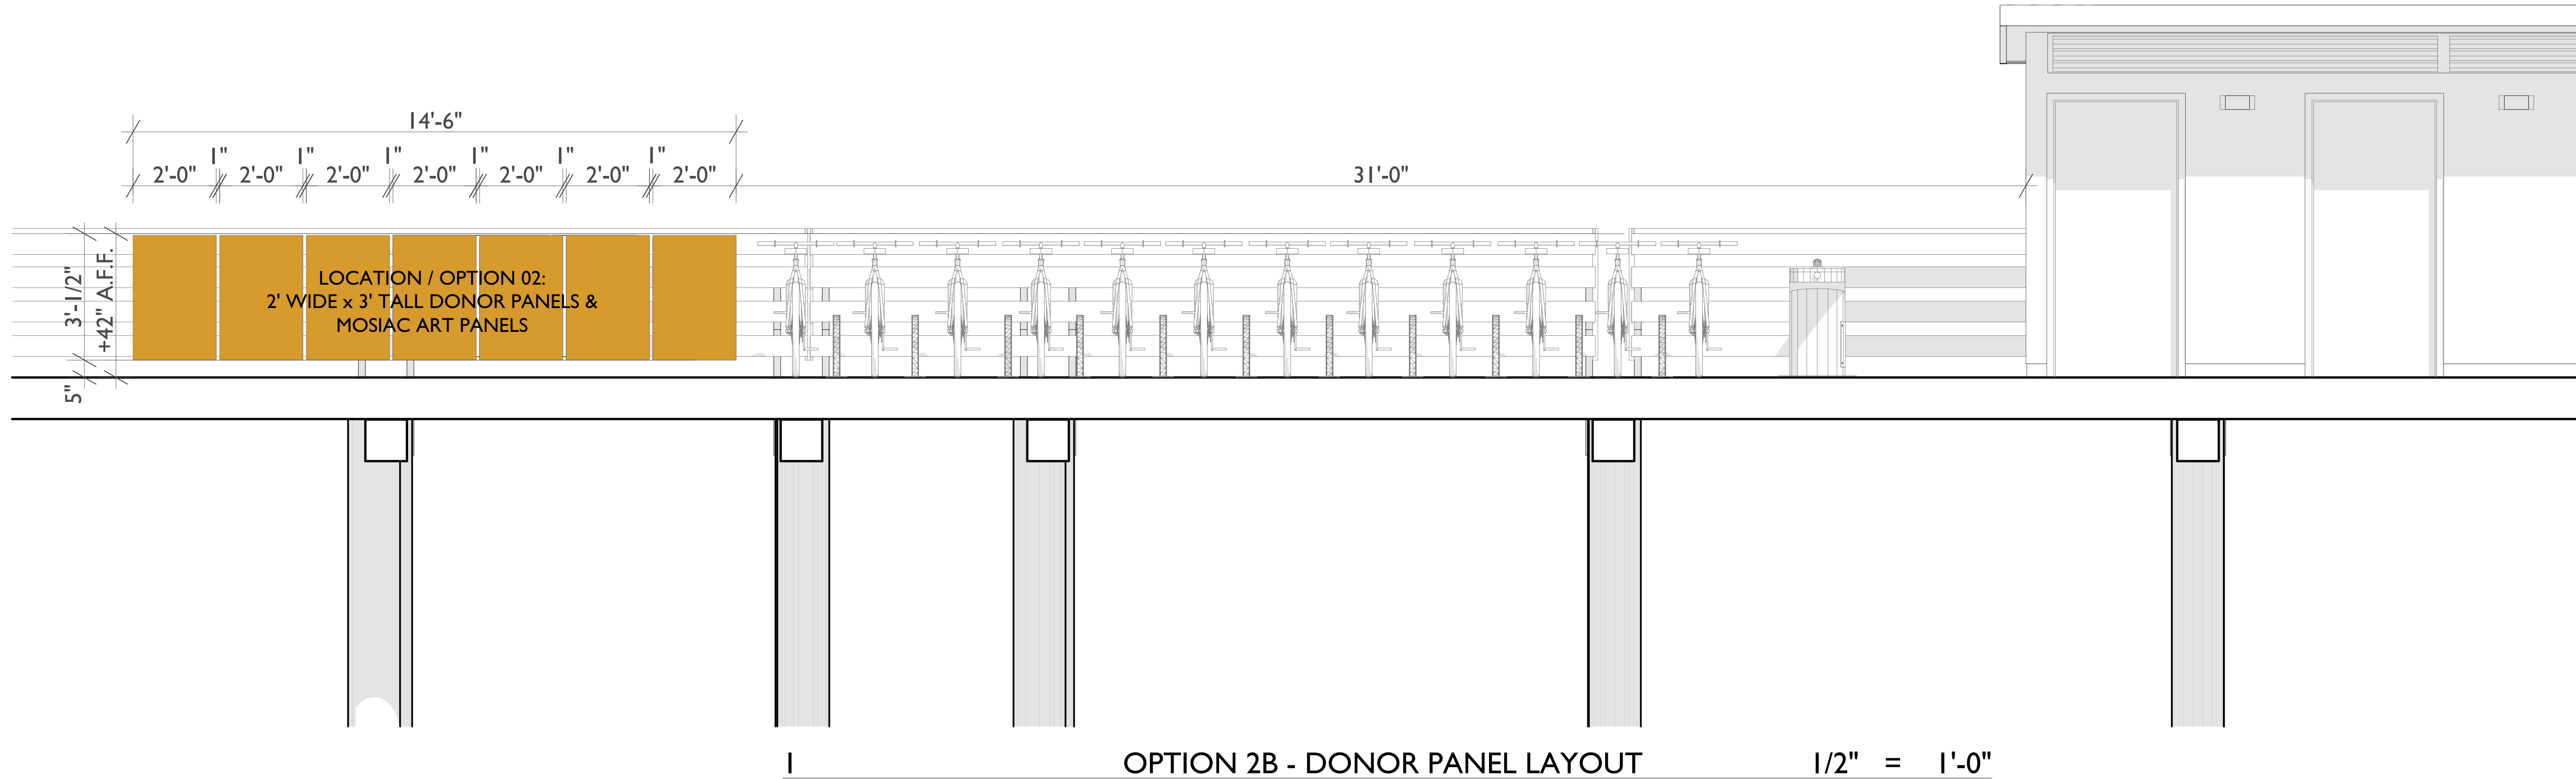


ENTRANCE VIEWS

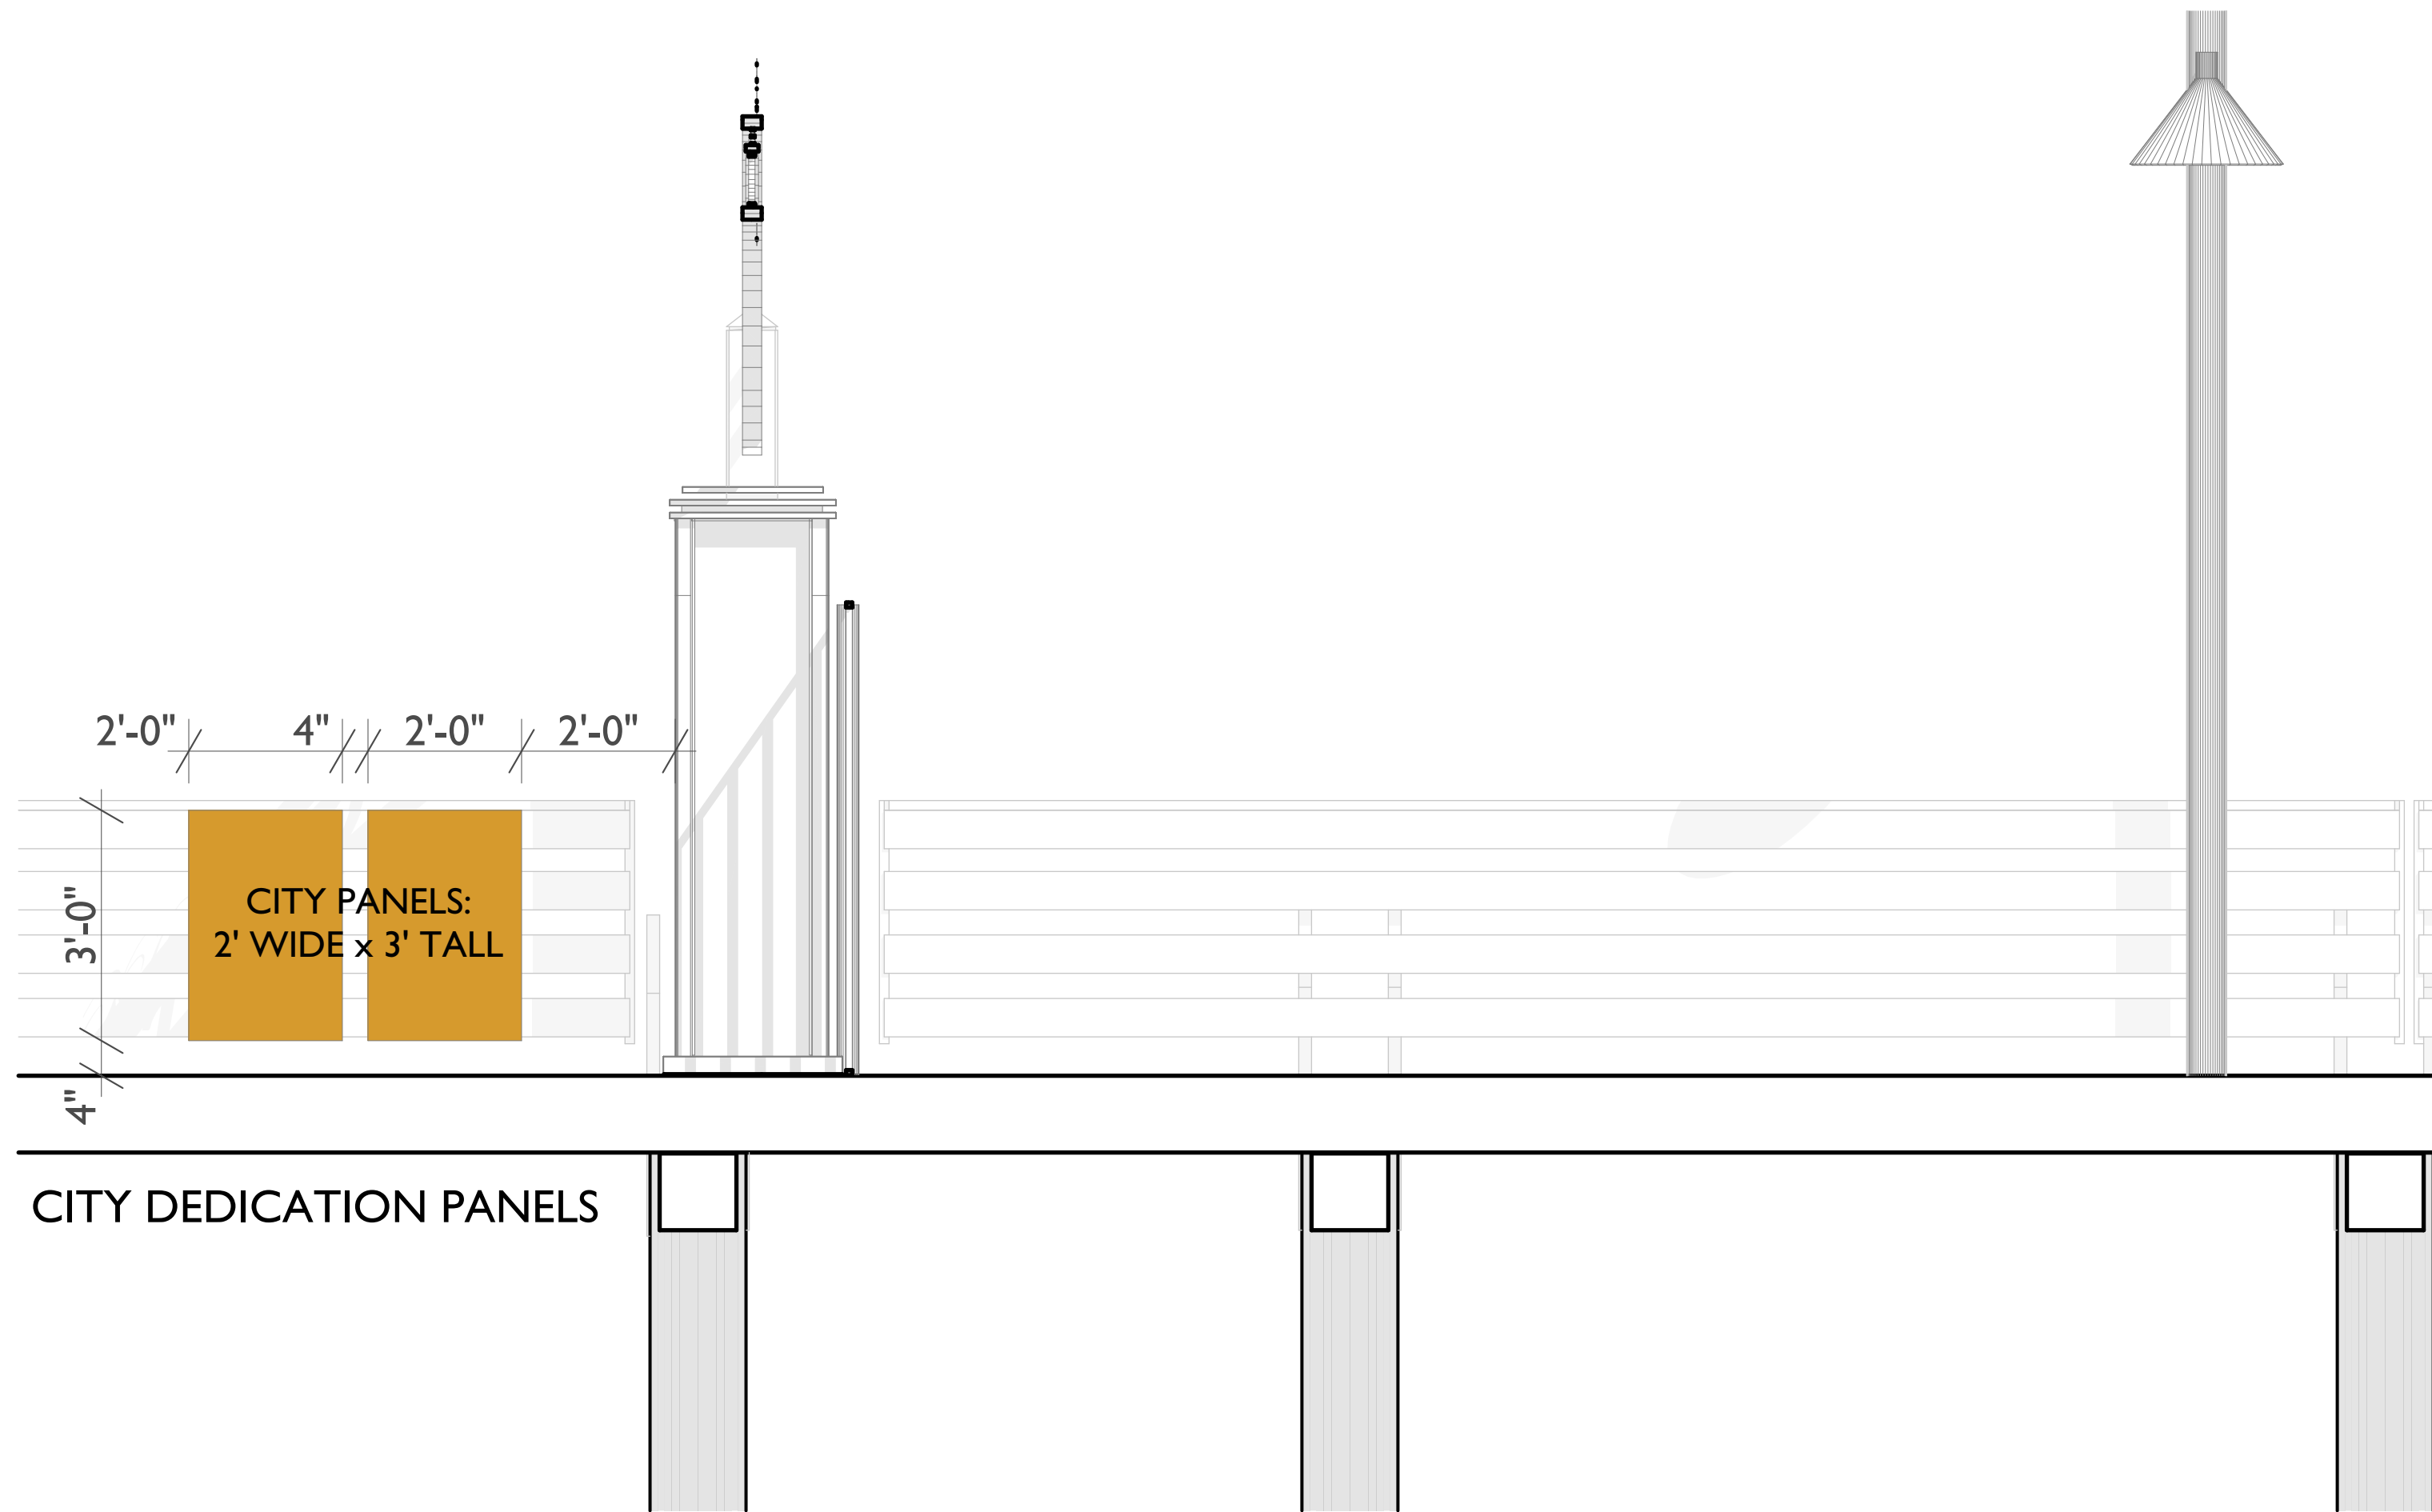

Project Submittal Record

Revision	Date	Issue Description
	03/07/2024	PLANNING SUBMITTAL
1	03/21/2024	PLANNING RE-SUBMITTAL

Seal/ Signature

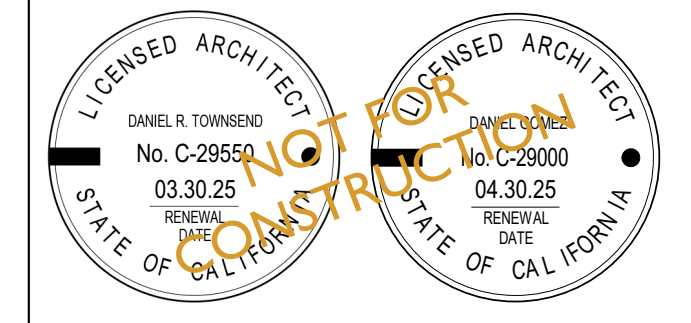

Project Name
Capitola Wharf

Accessor's Parcel Number
APN #: 123-456-78

Sheet Title
DONOR PANEL LAYOUT

Scale
As Indicated

A4



ENTRANCE VIEW

**CAPITOLA
WHARF**


1400 Wharf Rd -Capitola
CA, 95010

fuse 
architects + builders
512 Capitola Ave + Capitola + California + 95010
fusearchitecture.com 831.479.9295

Project Submittal Record

Revision	Date	Issue Description
	03/07/2024	PLANNING SUBMITTAL
1	03/21/2024	PLANNING RE-SUBMITTAL

Seal/ Signature

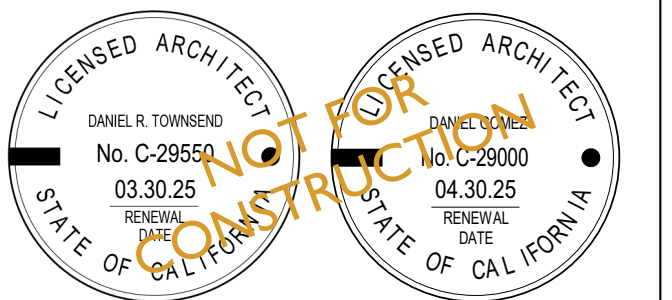

Project Name
Capitola Wharf

Accessor's Parcel Number
APN #: 123-456-78

Sheet Title
PHOTO RENDERINGS

Scale
As Indicated

A5

CAPITOLA WHARF

1400 Wharf Rd -Capitola
CA, 95010

fuse 
architects + builders
512 Capitola Ave + Capitola + California + 95010
fusearchitecture.com 831.479.9295




CLAD THE BATHROOM IN COMPOSITE WOOD PRESERVING ALL STAINLESS STEEL

Project Submittal Record

Revision	Date	Issue Description
	03/07/2024	PLANNING SUBMITTAL
1	03/21/2024	PLANNING RE-SUBMITTAL

Seal/ Signature

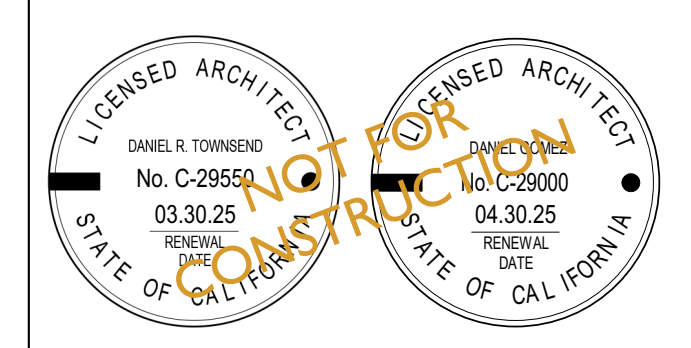

Project Name
Capitola Wharf

Accessor's Parcel Number
APN #: 123-456-78

Sheet Title
BATHROOM

Scale
As Indicated

A6