

LEGEND

- EXISTING SIGN
- PROPOSED SIGN
- ⟨XX⟩ EXISTING STRIPING DETAIL
- ⟨XX⟩ PROPOSED STRIPING DETAIL
- ▶ STRIPING CHANGE
- ▶ STRIPING LIMIT
- △ ANGLE POINT
- PM PAVEMENT MARKING

GENERAL SIGNING AND STRIPING NOTES







1. ROADWAY ALIGNMENT SHOWN FOR PAVEMENT DELINEATION STATIONING GENERATED WITHOUT EXISTING MONUMENT OR BENCHMARK BASIS. ENGINEER ON SITE TO SHALL VERIFY STRIPING LOCATION PRIOR TO INSTALLATION.
2. ALL EXISTING SIGNS SHALL BE PROTECTED IN PLACE UNLESS SPECIFIED FOR REMOVAL OR RELOCATION.
3. ALL EXISTING SIGNS SPECIFIED FOR REMOVAL SHALL NOT BE REMOVED UNTIL NO LONGER PERTINENT TO TRAFFIC CONTROL.
4. ALL EXISTING PAVEMENT DELINEATION CONFLICTING WITH PROPOSED STRIPING SHALL BE REMOVED PRIOR TO NEW STRIPING INSTALLATION.
5. ALL PAVEMENT DELINEATION MUST BE IN ACCORDANCE WITH THE CURRENT VERSION OF THE CALIFORNIA MUTCD AND CALTRANS STANDARD PLANS.
6. ALL STRIPING DIMENSIONS SHOWN ARE MEASURED FROM STRIPE TO STRIPE OR TO TOP OF CURB TO STRIPE WHICHEVER SCENARIO IS CLOSER.

SIGNING AND STRIPING NOTES

- 1 FURNISH AND INSTALL W11-2 PEDESTRIAN CROSSING FLASHING LED EDGE LIT SIGNS ON BOTH SIDES OF POST PER VENDOR RECOMMENDATIONS.
- 2 INSTALL DECORATIVE PAINT AND FLEXIBLE POST AS SHOWN ON PLANS PER ENGINEER AND VENDOR RECOMMENDATIONS. SEE DETAIL E.
- 3 INSTALL CONTINENTAL CROSSWALK MARKINGS OVER EXISTING RED-MAROON COLORED PAVEMENT AND CROSSWALK STRIPING.

STRIPING AND MARKING TABLE			
DETAIL	PATTERN OR LEGEND	LF	SQFT
21	CENTERLINE	42	-
37B	LANE DROP AT INTERSECTION	175	-
38A	CHANNELIZING LINE	90	-
39	BIKE LANE LINE (INCLUDES BUFFER)	2290	-
39A	INTERSECTION LINE (BIKE LANE)	80	-
PM	STOP BAR MARKING	-	141
PM	CONTINENTAL CROSSWALK MARKING	-	998
PM	"STOP" MARKING	-	44
PM	"ONLY" MARKING	-	44
PM	"KEEP CLEAR" MARKING	-	153
PM	BIKE SYMBOL & ARROW MARKING	-	19
PM	TYPE I ARROW	-	42
PM	TYPE IV ARROW	-	60
PM	TYPE VII ARROW	-	54
PM	GREEN PAINT (FOR BIKE LANE)	-	640
PM	6" WHITE PAINT (FOR CURB EXTENSION)	307	-
PM	DECORATIVE PAINT (FOR CURB EXTENSION)	-	2137
TOTAL		2984	4332

SIGN AND POST TABLE		
DETAIL	DESCRIPTION	EA
R3-7R	RIGHT LANE MUST TURN RIGHT	1
R-26 (CA)	NO PARKING ANYTIME	2
R28D (CA)	NO PARKING VEHICLES OVER 6' HIGH	2
W11-2	PEDESTRIAN CROSSING (WITH EDGE LIT FLASHING LED)	4
W73A (CA)	RIGHT LANE TURNS RIGHT AHEAD	1
K71	K71 BOLLARD FLEXIBLE TRAFFIC POST	23
TOTAL		33

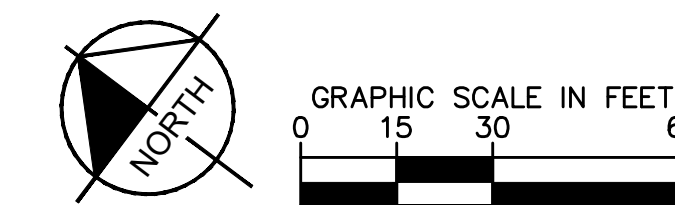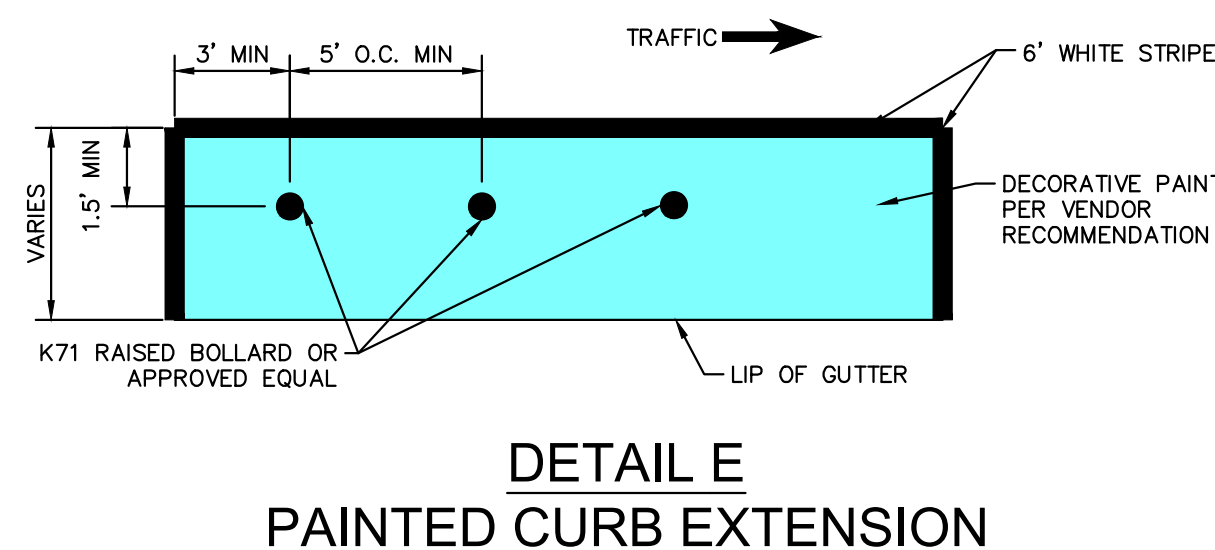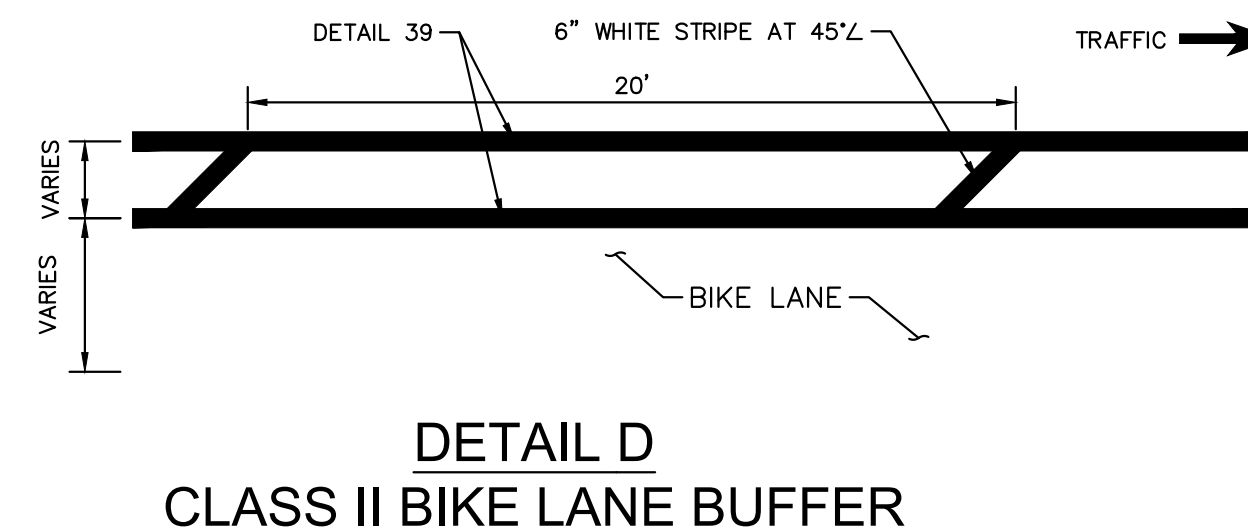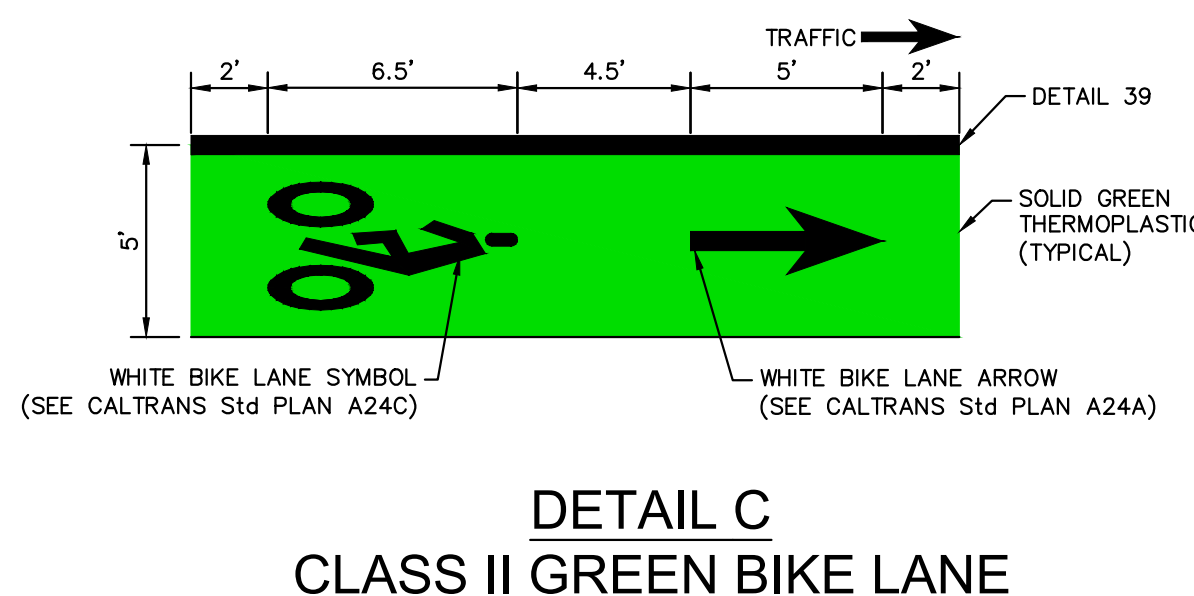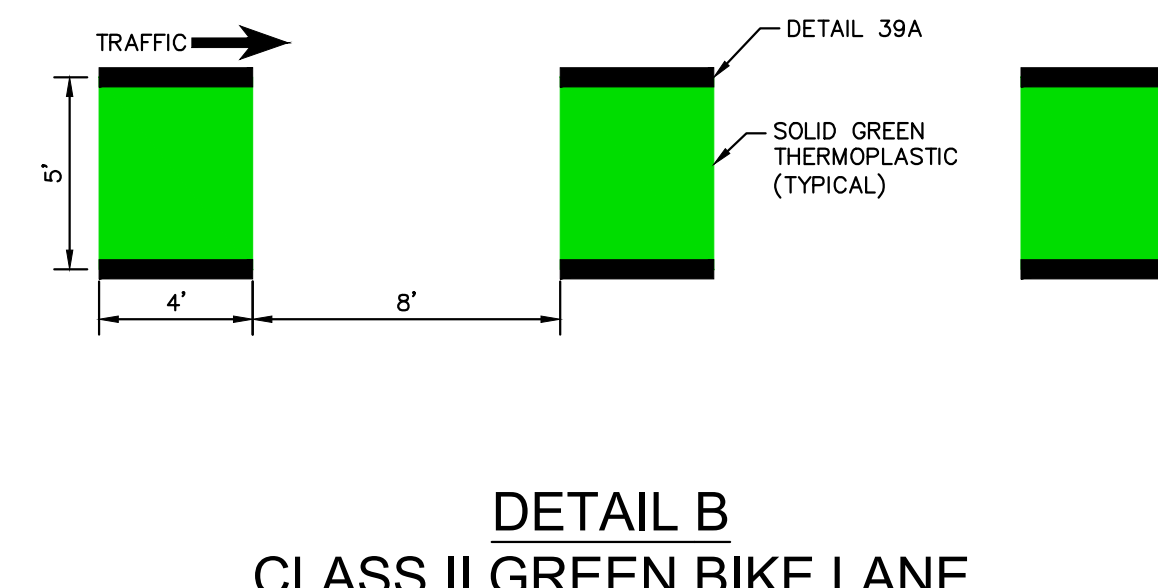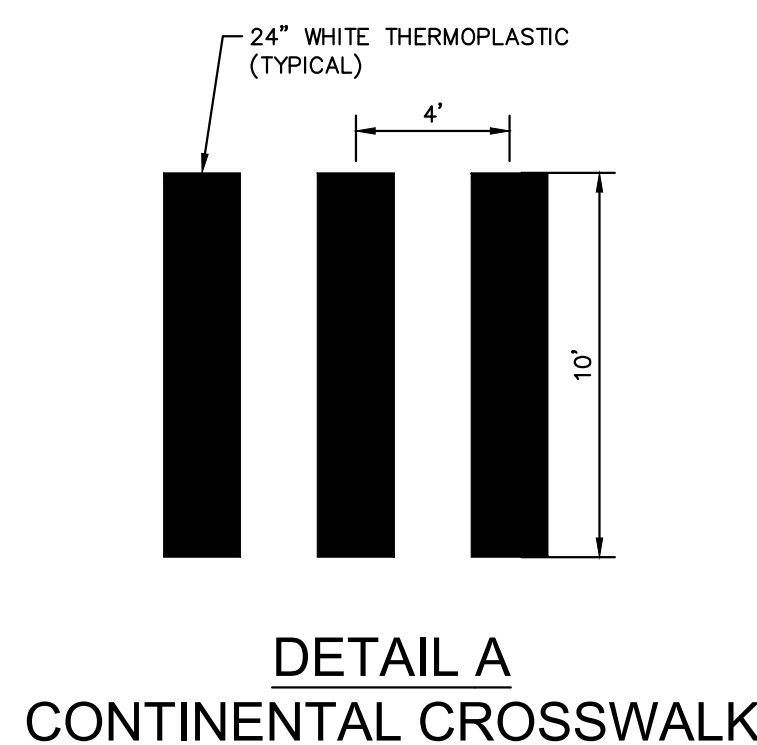

No.	REVISIONS	DATE	BY

Kimley»Horn
 © 2022 KIMLEY-HORN AND ASSOCIATES, INC.
 10 S ALMADEN BOULEVARD, SUITE 1250, SAN JOSE, CA 95113
 PHONE: 669-800-4130
 WWW.KIMLEY-HORN.COM

KHA PROJECT 097763143
 DATE 3/18/2024
 SCALE AS SHOWN
 DESIGNED BY DW
 DRAWN BY DW
 CHECKED BY TM/KM


BAY AVENUE & HILL STREET INTERSECTION QUICK BUILD
 PREPARED FOR
CITY OF CAPITOLA
 SANTA CRUZ COUNTY CA



SIGNING AND STRIPING PLAN

SHEET NO. 1
 OF 2 SHEETS
SS-1

This document, together with the concepts and designs presented herein, is intended only for the specific purpose and client for which it was prepared. Reuse of any information on this document without written authorization and adaptation by Kimley-Horn and Associates, Inc. shall be without liability to Kimley-Horn and Associates, Inc.

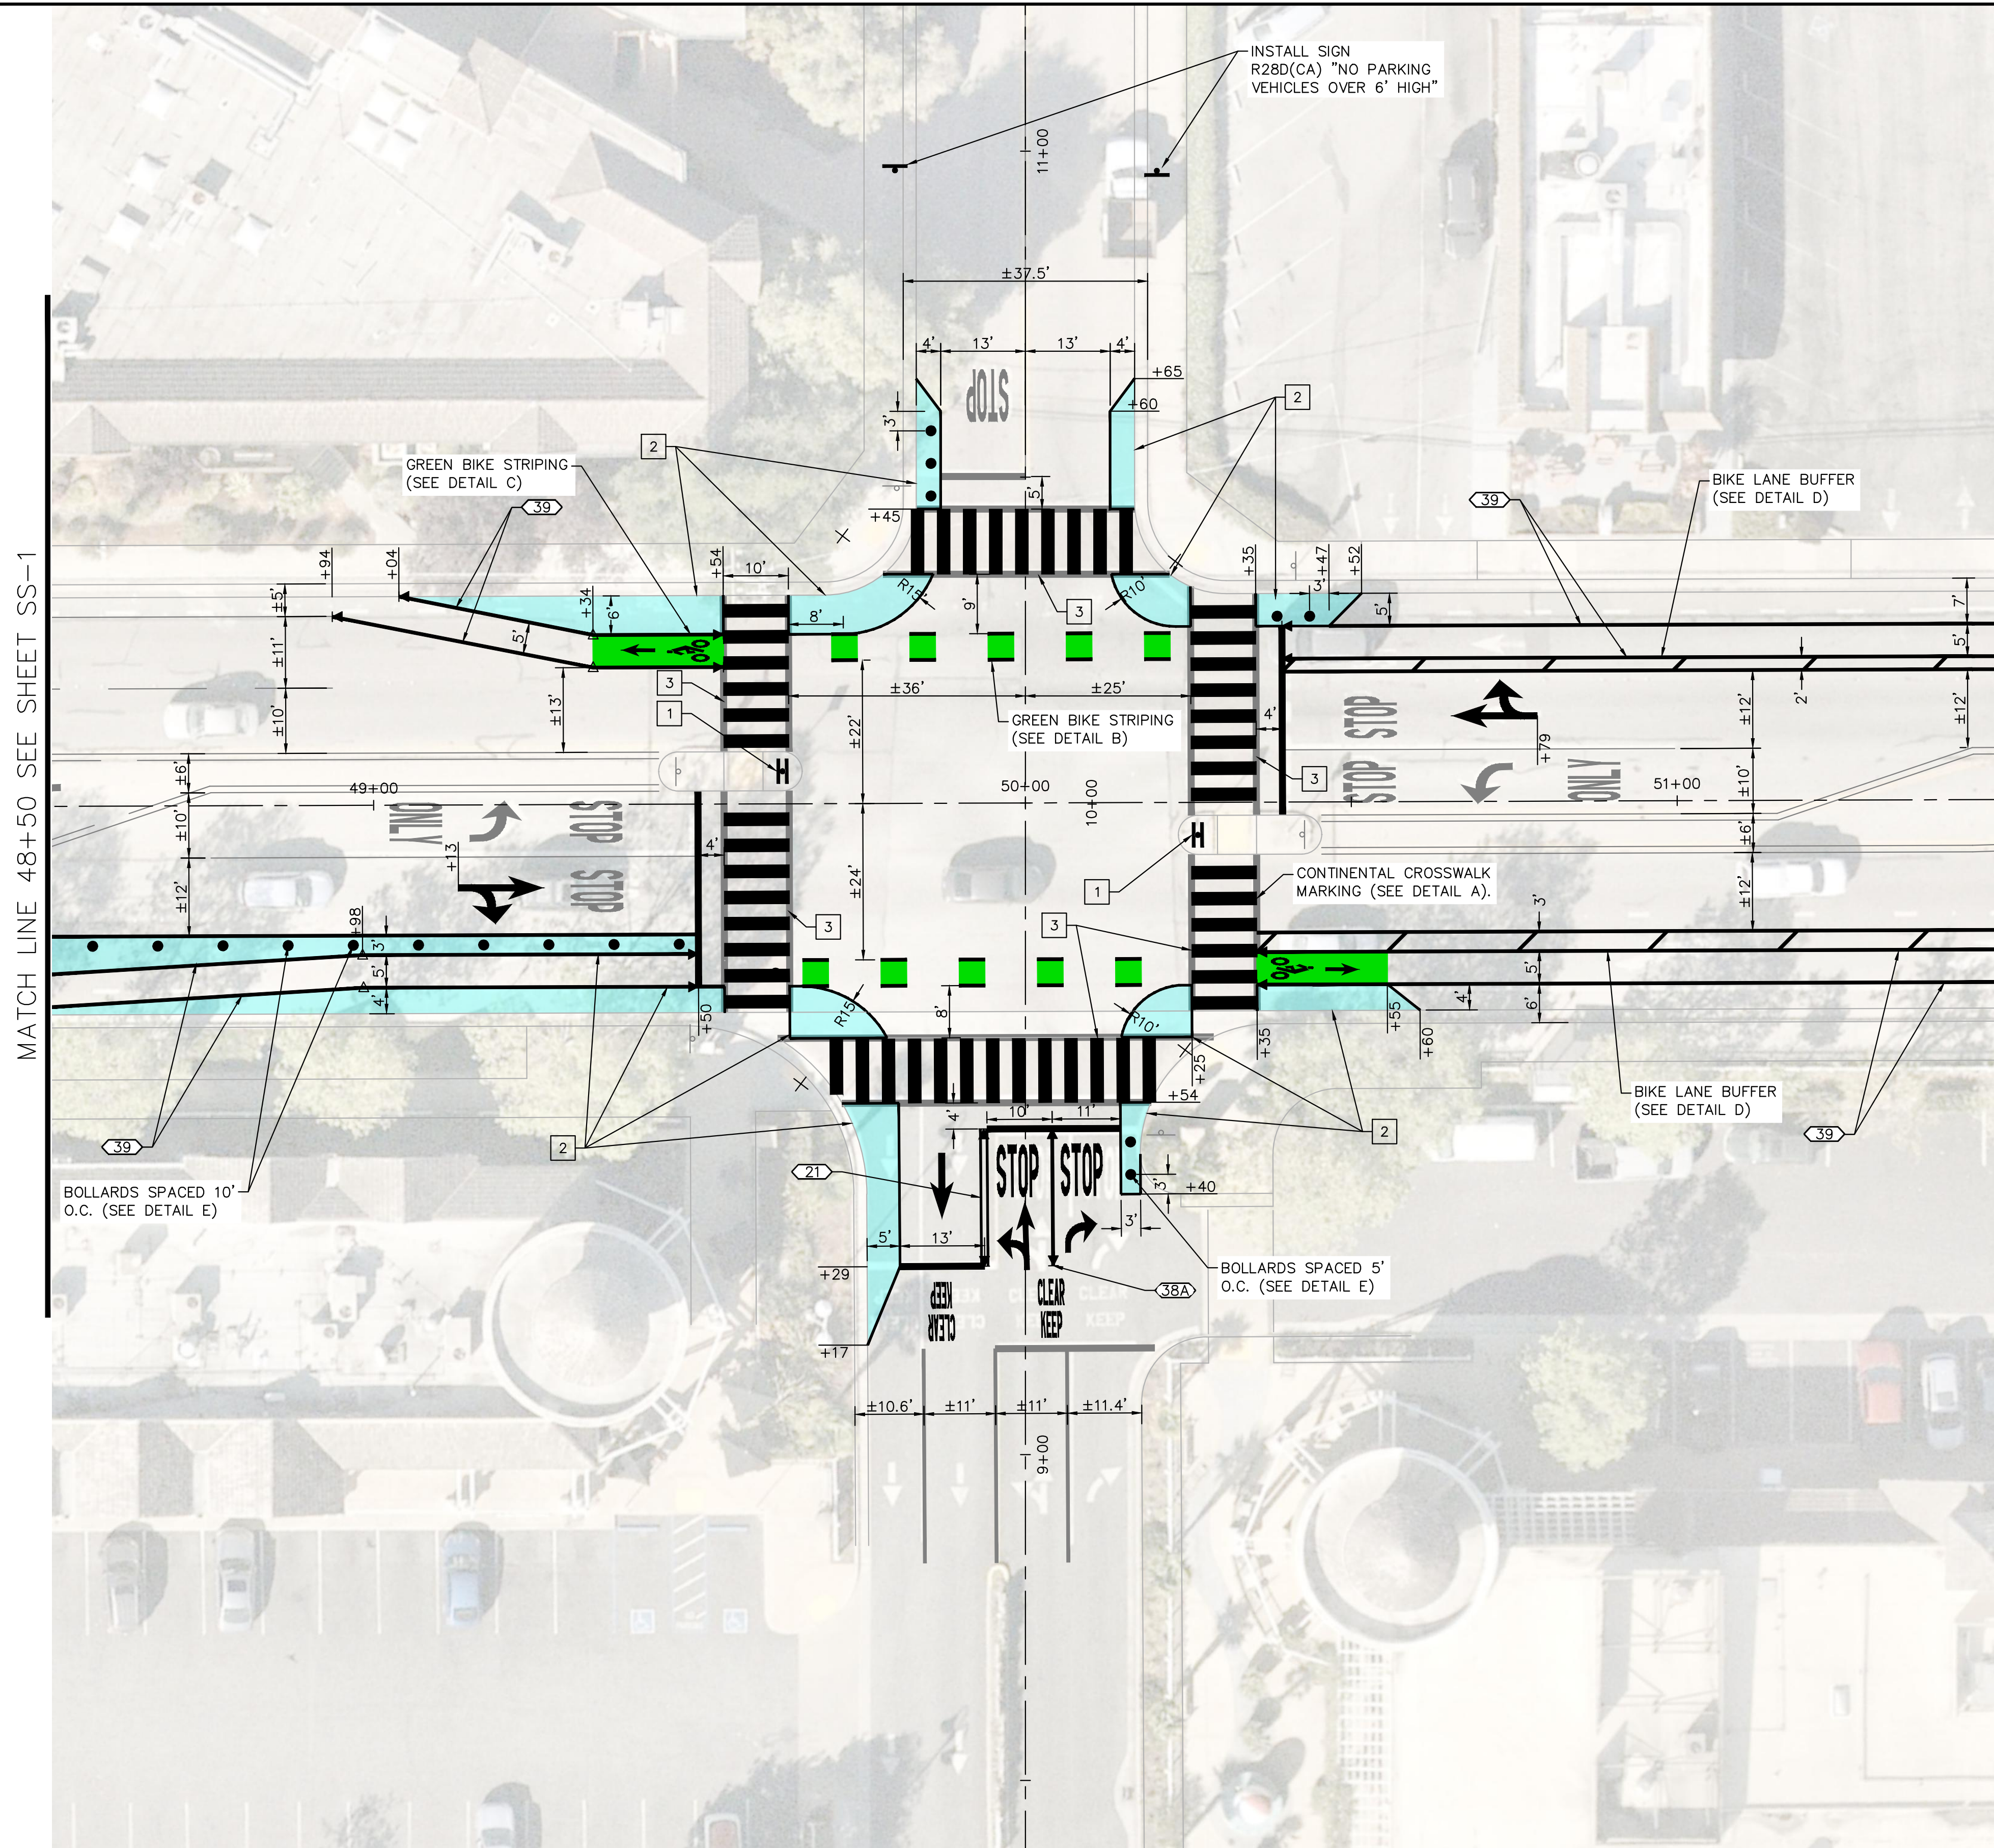

LEGEND

- ↖ EXISTING SIGN
- ⬇ PROPOSED SIGN
- ⊠ EXISTING STRIPING DETAIL
- ⊠ PROPOSED STRIPING DETAIL
- STRIPING CHANGE
- STRIPING LIMIT
- △ ANGLE POINT
- PM PAVEMENT MARKING

GENERAL SIGNING AND STRIPING NOTES




1. ROADWAY ALIGNMENT SHOWN FOR PAVEMENT DELINEATION STATIONING GENERATED WITHOUT EXISTING MONUMENT OR BENCHMARK BASIS. ENGINEER ON SITE TO SHALL VERIFY STRIPING LOCATION PRIOR TO INSTALLATION.
2. ALL EXISTING SIGNS SHALL BE PROTECTED IN PLACE UNLESS SPECIFIED FOR REMOVAL OR RELOCATION.
3. ALL EXISTING SIGNS SPECIFIED FOR REMOVAL SHALL NOT BE REMOVED UNTIL NO LONGER PERTINENT TO TRAFFIC CONTROL.
4. ALL EXISTING PAVEMENT DELINEATION CONFLICTING WITH PROPOSED STRIPING SHALL BE REMOVED PRIOR TO NEW STRIPING INSTALLATION.
5. ALL PAVEMENT DELINEATION MUST BE IN ACCORDANCE WITH THE CURRENT VERSION OF THE CALIFORNIA MUTCD AND CALTRANS STANDARD PLANS.
6. ALL STRIPING DIMENSIONS SHOWN ARE MEASURED FROM STRIPE TO STRIPE OR TO TOP OF CURB TO STRIPE WHICHEVER SCENARIO IS CLOSER.

SIGNING AND STRIPING NOTES

- 1 FURNISH AND INSTALL W11-2 PEDESTRIAN CROSSING FLASHING LED EDGE LIT SIGNS ON BOTH SIDES OF POST PER VENDOR RECOMMENDATIONS.
- 2 INSTALL DECORATIVE PAINT AND FLEXIBLE POST AS SHOWN ON PLANS PER ENGINEER AND VENDOR RECOMMENDATIONS. SEE DETAIL E.
- 3 INSTALL CONTINENTAL CROSSWALK MARKINGS OVER EXISTING RED-MAROON COLORED PAVEMENT AND CROSSWALK STRIPING.

MATCH LINE 48+50 SEE SHEET SS-1

MATCH LINE 51+50 SEE SHEET SS-1

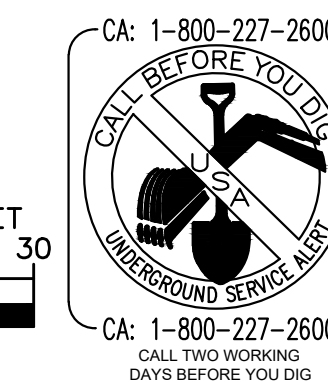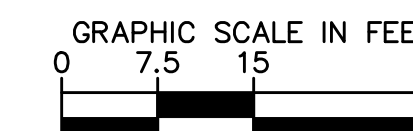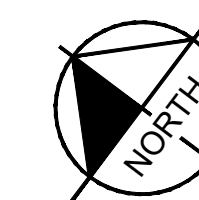

CA: 1-800-227-2600
CALL BEFORE YOU DIG
UNDERGROUND SERVICE UNIT
CALL 1-800-227-2600
CALL TWO WORKING DAYS BEFORE YOU DIG

No.	REVISIONS	DATE	BY

Kimley»Horn


© 2022 KIMLEY-HORN AND ASSOCIATES, INC.
10 S ALMADEN BOULEVARD, SUITE 1250, SAN JOSE, CA 95113
PHONE: 669-800-4130
WWW.KIMLEY-HORN.COM

KHA PROJECT	097763143
DATE	3/18/2024
SCALE	AS SHOWN
DESIGNED BY	DW
DRAWN BY	DW
CHECKED BY	TM/KM

**BAY AVENUE & HILL STREET
INTERSECTION QUICK BUILD**

PREPARED FOR
CITY OF CAPITOLA

SANTA CRUZ COUNTY CA

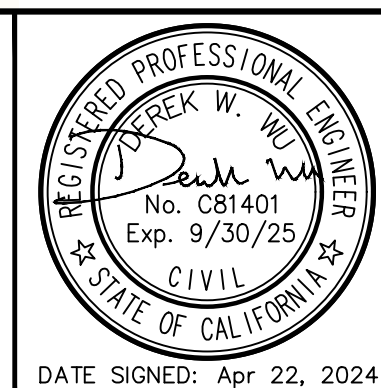

DATE SIGNED: Apr 22, 2024

**SIGNING AND STRIPING
PLAN**

SHEET NO. 2
OF 2 SHEETS

SS-2